
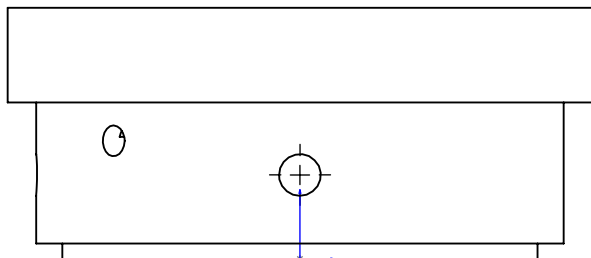
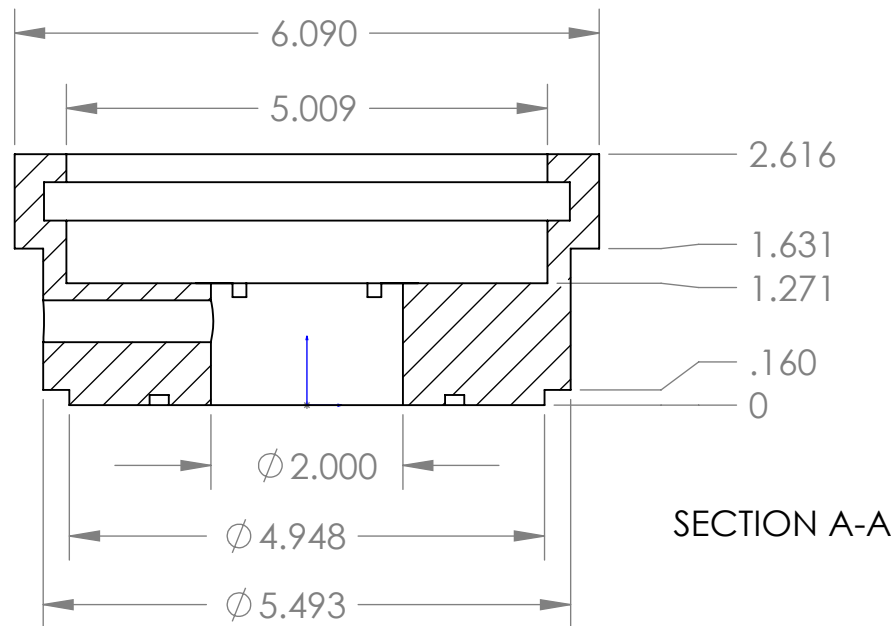
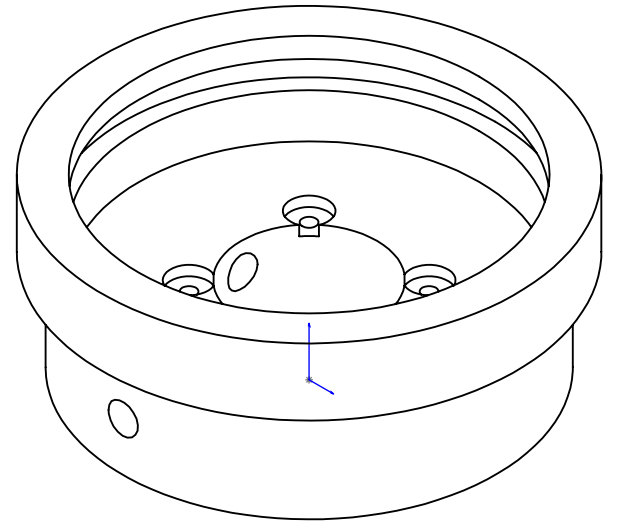
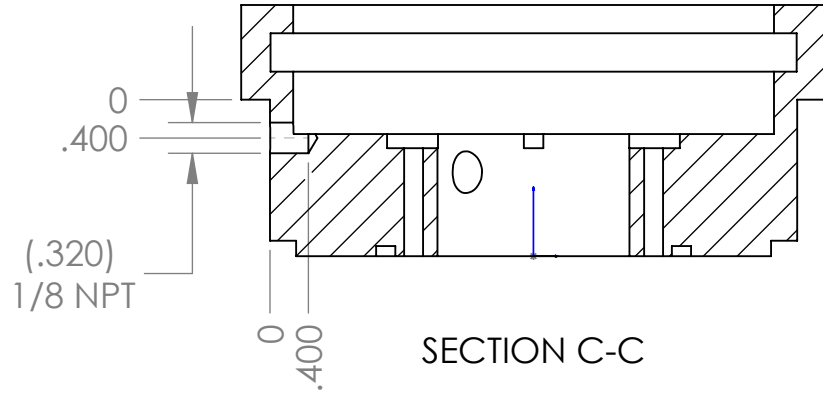


THE INFORMATION CONTAINED IN THIS DRAWING IS THE SOLE PROPERTY OF MBARI. ANY REPRODUCTION IN PART OR WHOLE WITHOUT THE WRITTEN PERMISSION OF MBARI IS PROHIBITED.

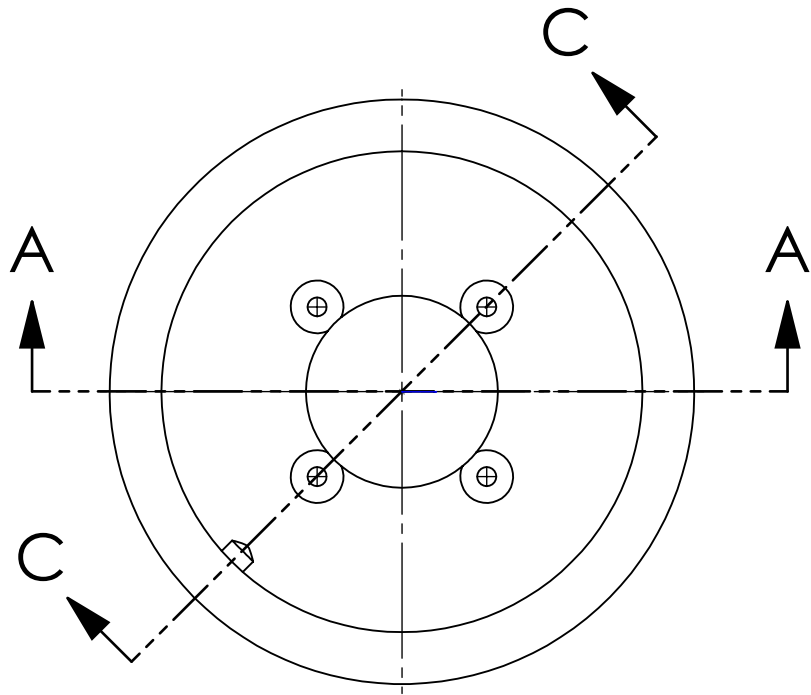

Notes, continuation from title block:
7. This drawing is documentation of existing part.
8. NPT 1/8 port 2x added for 1/4 compressed tube fitting to bleed the air out of the system

Shop / Q.C.	UNLESS OTHERWISE SPECIFIED TOLERANCES ARE:				INITIAL RELEASE rev 0	DATE 05/12/2011	Monterey Bay Aquarium Research Institute MBARI 7700 Sandholdt RD. Moss Landing, CA 95039 PH: (831) 775-1700		
Inspector	1 PLACE DIM $\pm 1/16$	2 PLACE DIM $\pm .02$	3 PLACE DIM $\pm .005$	ANGLES $\pm 1^\circ$	DRAWN Klimov	xx			
Shop Foreman	1. DIMENSIONS ARE IN INCHES 2. DIMENSION LIMITS HELD AFTER PLATING. 3. REMOVE BURRS AND SHARP EDGES .015 MAX. 4. MACHINED FILLET RADII .0150-.030. 5. MACHINED DIAMETERS ON A COMMON CENTERLINE CONCENTRIC WITHIN .005. 6. PERPENDICULARITY & PARALLELISM OF MACHINED SURFACES .002 PER INCH, MAX .012 INCHES FOR SINGLE SURFACE.				ENGINEER Klimov	LAST UPDATE 07/18/2011	DRAWING NAME and FILE NAME 901027-106 - Fluorometer Window Adapter		
Engineer					CHECKED				
NEXT ASSY Description					PROJECT NO.	901027	SIZE B	DWG. NO. XX	REV. 1
Application	DO NOT SCALE DRAWING				PROJECT	SES	SCALE 1:2	SHEET 1 OF 1	