


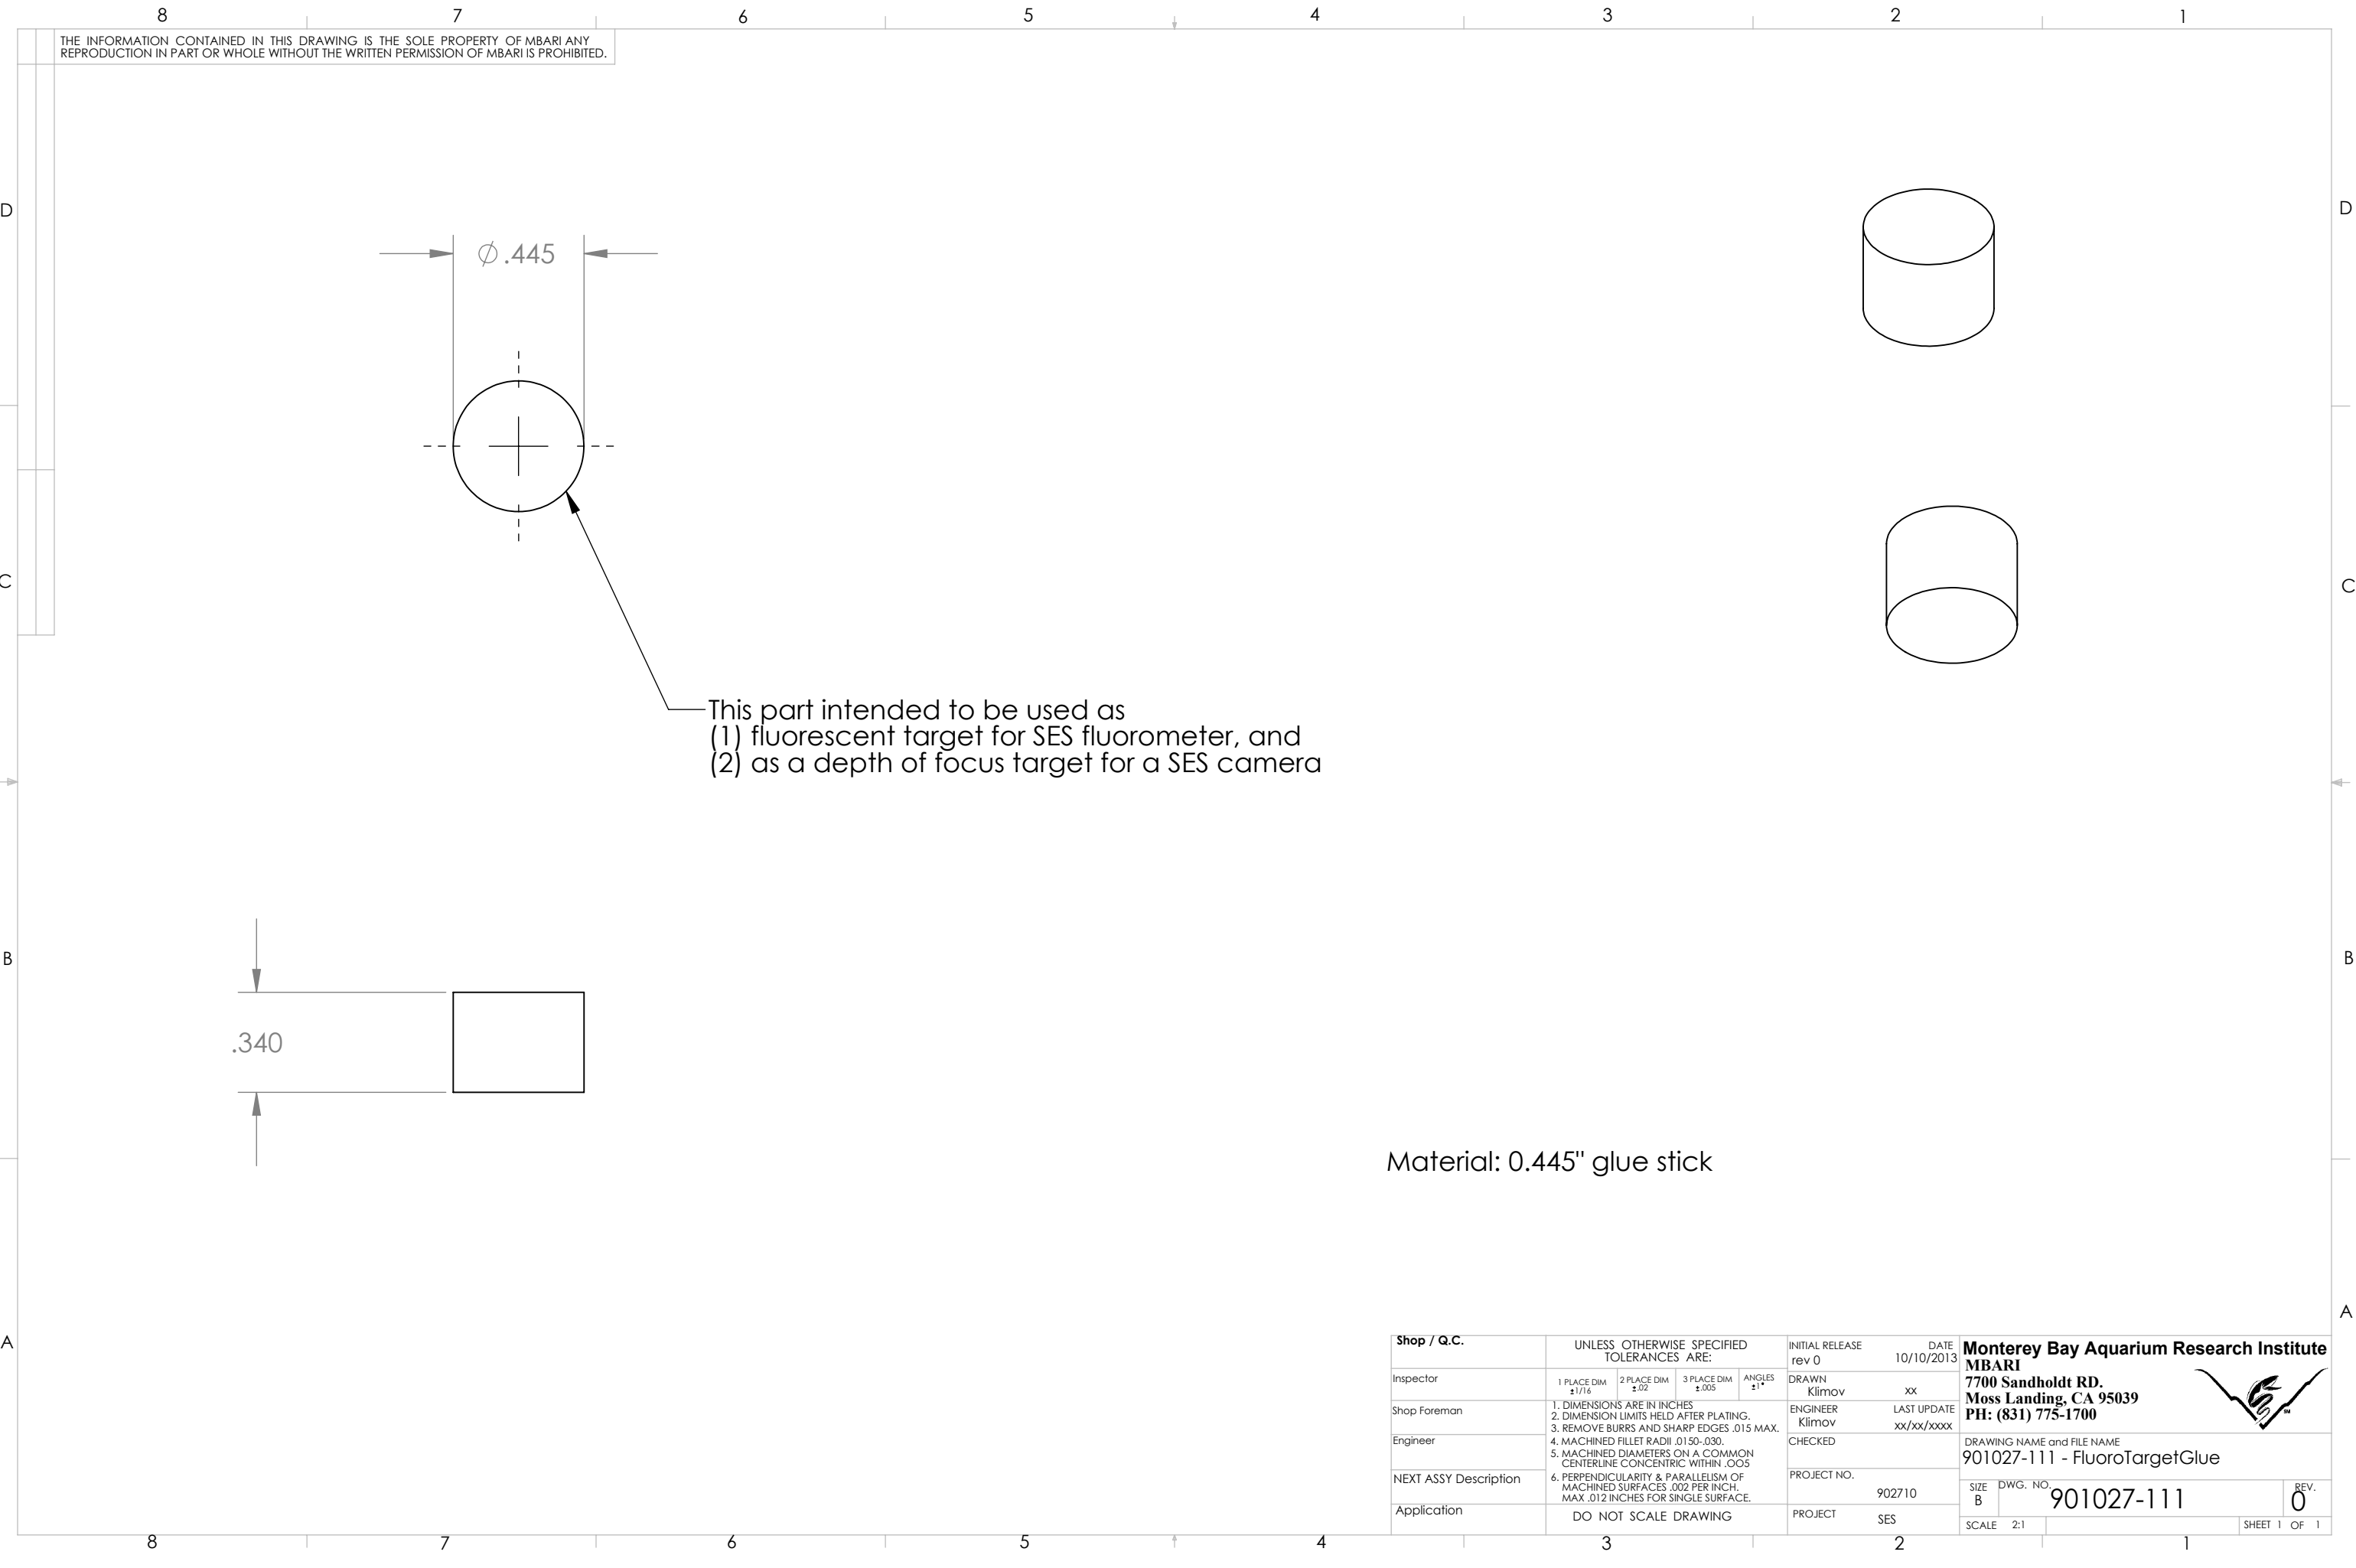

Shop / Q.C.		UNLESS OTHERWISE SPECIFIED TOLERANCES ARE:				INITIAL RELEASE rev 0		DATE 10/10/2013		Monterey Bay Aquarium Research Institute MBARI 7700 Sandholdt RD. Moss Landing, CA 95039 PH: (831) 775-1700					
Inspector		1 PLACE DIM ±1/16	2 PLACE DIM ±.02	3 PLACE DIM ±.005	ANGLES ±1°	DRAWN Klimov		xx							
Shop Foreman		1. DIMENSIONS ARE IN INCHES 2. DIMENSION LIMITS HELD AFTER PLATING. 3. REMOVE BURRS AND SHARP EDGES .015 MAX. 4. MACHINED FILLET RADII .0150-.030. 5. MACHINED DIAMETERS ON A COMMON CENTERLINE CONCENTRIC WITHIN .005. 6. PERPENDICULARITY & PARALLELISM OF MACHINED SURFACES .002 PER INCH, MAX .012 INCHES FOR SINGLE SURFACE.				ENGINEER Klimov		LAST UPDATE xx/xx/xxxx		DRAWING NAME and FILE NAME 901027-111 - FluoroTargetGlue					
Engineer						CHECKED		SIZE B							
NEXT ASSY Description						PROJECT NO. 902710									
Application		DO NOT SCALE DRAWING				PROJECT SES		DWG. NO. 901027-111		REV. 0		SCALE 2:1		SHEET 1 OF 1	