

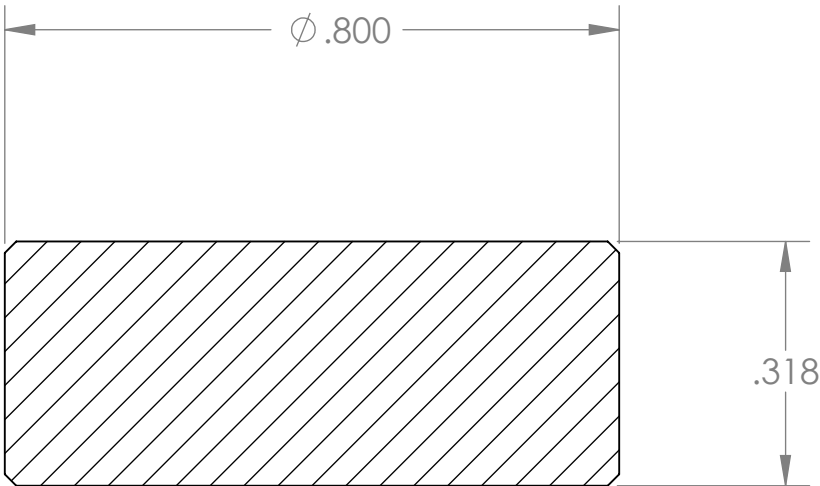


THE INFORMATION CONTAINED IN THIS DRAWING IS THE SOLE PROPERTY OF MBARI ANY REPRODUCTION IN PART OR WHOLE WITHOUT THE WRITTEN PERMISSION OF MBARI IS PROHIBITED.

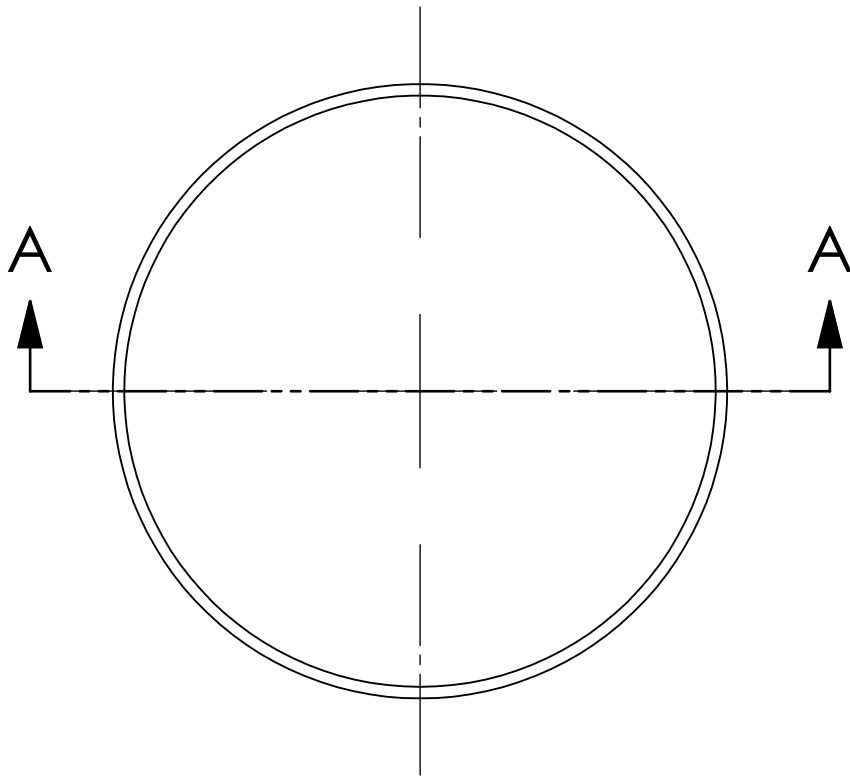

SECTION A-A

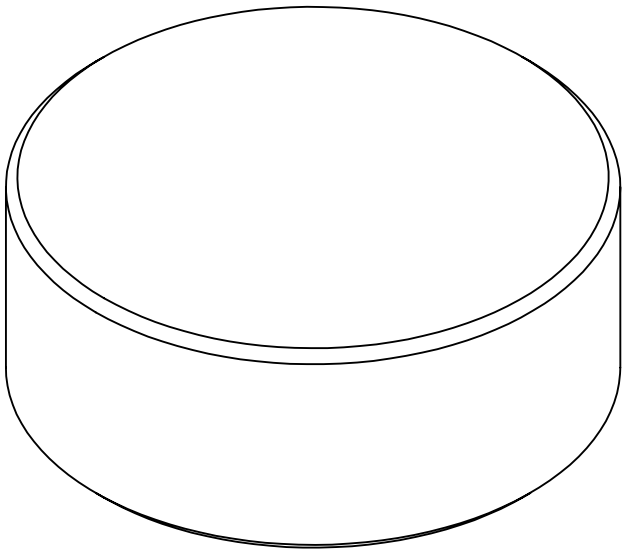

Material: clear glass or quarz

Notes, continuation from title block:
7. This drawing is documentation of existing part

Shop / Q.C.	UNLESS OTHERWISE SPECIFIED TOLERANCES ARE:				INITIAL RELEASE rev 0		DATE 6/1/2011		Monterey Bay Aquarium Research Institute MBARI 7700 Sandholdt RD. Moss Landing, CA 95039 PH: (831) 775-1700			
Inspector	1 PLACE DIM ±1/16	2 PLACE DIM ±.02	3 PLACE DIM ±.005	ANGLES ±1°	DRAWN Klimov	xx						
Shop Foreman	1. DIMENSIONS ARE IN INCHES 2. DIMENSION LIMITS HELD AFTER PLATING. 3. REMOVE BURRS AND SHARP EDGES .015 MAX. 4. MACHINED FILLET RADII .0150-.030. 5. MACHINED DIAMETERS ON A COMMON CENTERLINE CONCENTRIC WITHIN .005 6. PERPENDICULARITY & PARALLELISM OF MACHINED SURFACES .002 PER INCH, MAX .012 INCHES FOR SINGLE SURFACE.				ENGINEER Klimov	LAST UPDATE xx/xx/xxxx		DRAWING NAME and FILE NAME 901027-202 - LED Housing Window				
Engineer					CHECKED							
NEXT ASSY Description					PROJECT NO.		901027		SIZE B		DWG. NO. 901027-202	
Application	DO NOT SCALE DRAWING				PROJECT SES		SCALE 4:1		SHEET 1 OF 1			