
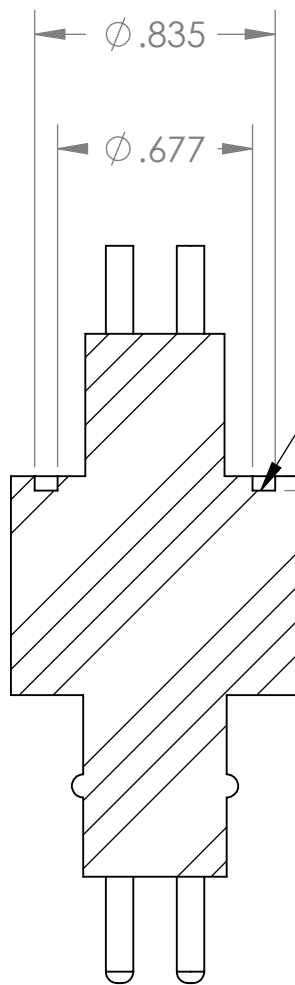



THE INFORMATION CONTAINED IN THIS DRAWING IS THE SOLE PROPERTY OF MBARI. ANY REPRODUCTION IN PART OR WHOLE WITHOUT THE WRITTEN PERMISSION OF MBARI IS PROHIBITED.

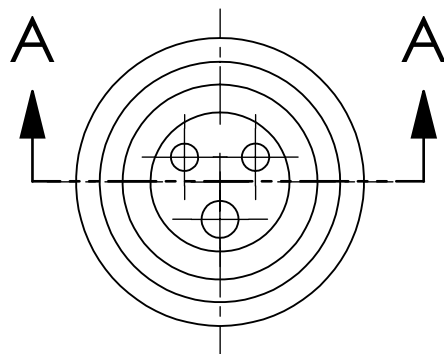

O-ring groove #017
1/16 x 11/16 x 13/16
0.070 x 0.676 x 0.816

.050

SECTION A-A

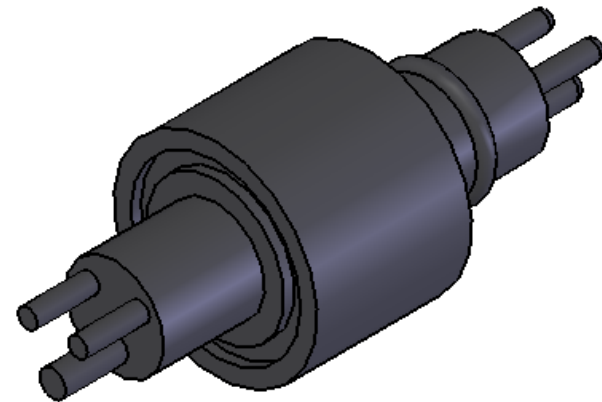

Notes, continuation from title block:
7. This drawing is documentation of existing part

Shop / Q.C.		UNLESS OTHERWISE SPECIFIED TOLERANCES ARE:				INITIAL RELEASE rev 0		DATE 6/1/2011		Monterey Bay Aquarium Research Institute MBARI 7700 Sandholdt RD. Moss Landing, CA 95039 PH: (831) 775-1700					
Inspector		1 PLACE DIM ±1/16	2 PLACE DIM ±.02	3 PLACE DIM ±.005	ANGLES ±1°	DRAWN Klimov	xx								
Shop Foreman		1. DIMENSIONS ARE IN INCHES 2. DIMENSION LIMITS HELD AFTER PLATING. 3. REMOVE BURRS AND SHARP EDGES .015 MAX. 4. MACHINED FILLET RADII .0150-.030. 5. MACHINED DIAMETERS ON A COMMON CENTERLINE CONCENTRIC WITHIN .005				ENGINEER Klimov	LAST UPDATE xx/xx/xxxx								
Engineer						CHECKED				DRAWING NAME AND FILE NAME 901027-203 - LED Housing Connector					
NEXT ASSY Description		6. PERPENDICULARITY & PARALLELISM OF MACHINED SURFACES .002 PER INCH. MAX .012 INCHES FOR SINGLE SURFACE.				PROJECT NO. 901027				SIZE B		DWG. NO. 901027-203		REV. 0	
Application		DO NOT SCALE DRAWING				PROJECT SES				SCALE 1.5:1				SHEET 1 OF 1	