
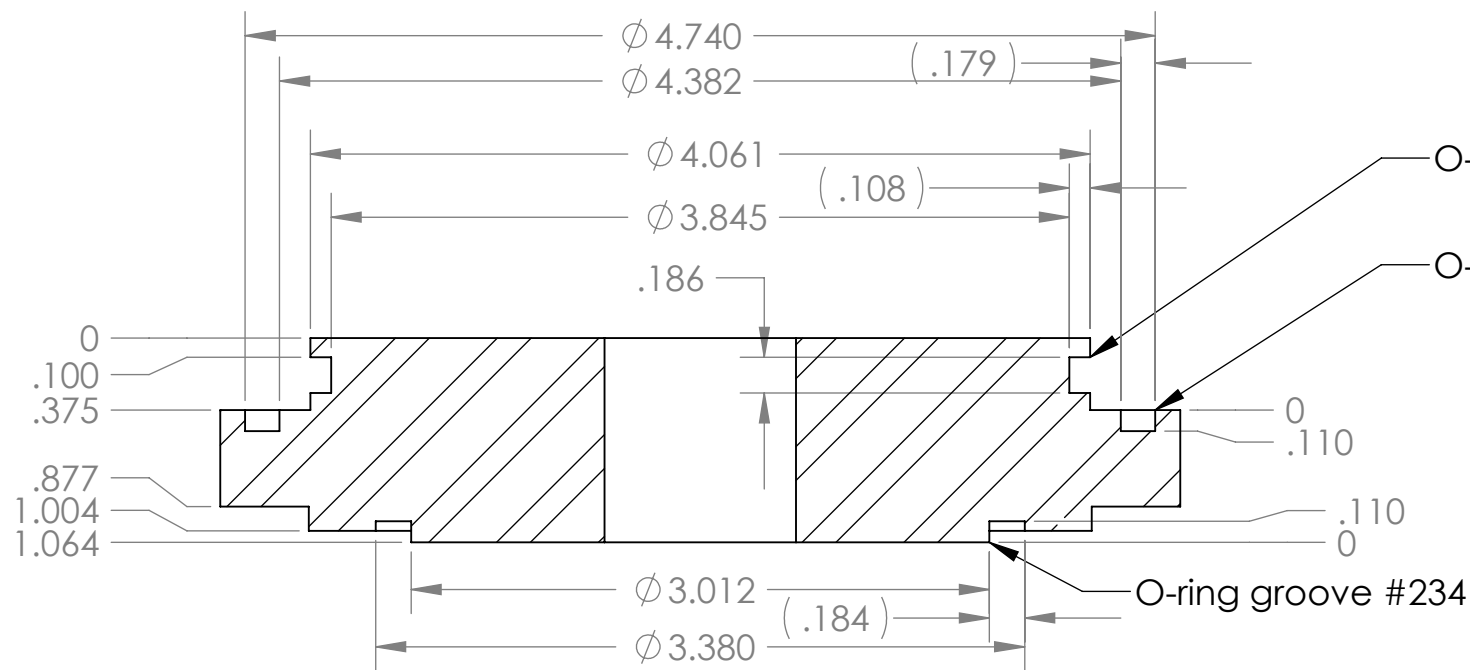
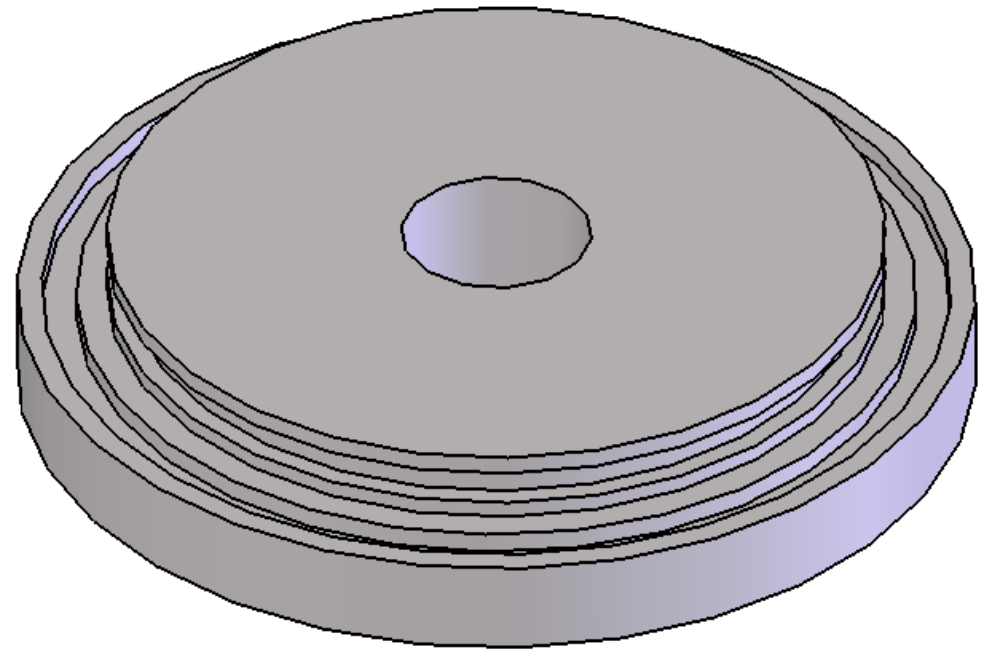


THE INFORMATION CONTAINED IN THIS DRAWING IS THE SOLE PROPERTY OF MBARI ANY REPRODUCTION IN PART OR WHOLE WITHOUT THE WRITTEN PERMISSION OF MBARI IS PROHIBITED.

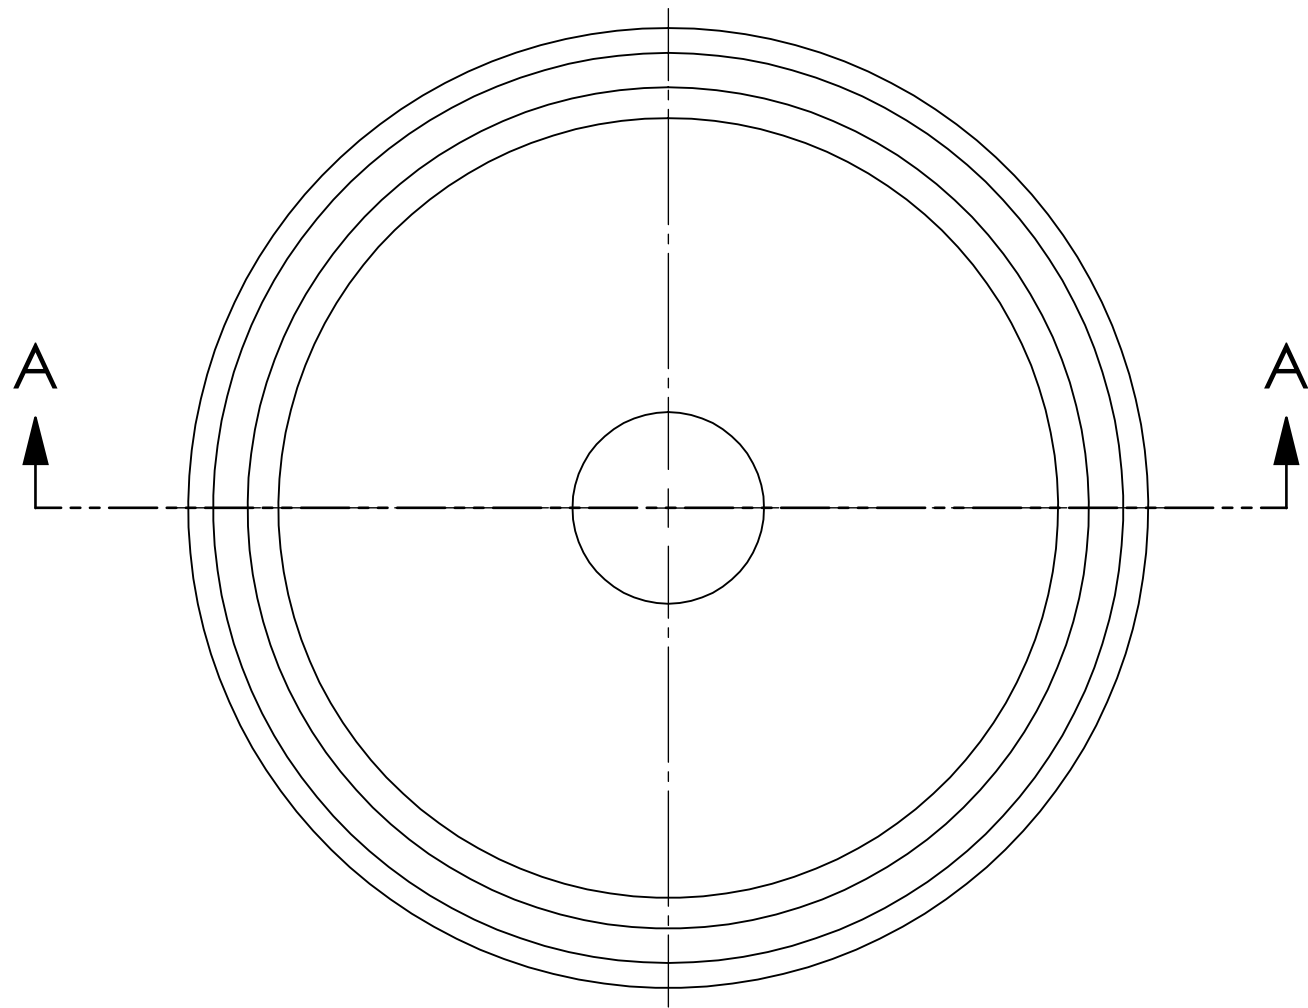

SECTION A-A

Notes, continuation from title block:
7. This drawing is documentation of existing part

Shop / Q.C.	UNLESS OTHERWISE SPECIFIED TOLERANCES ARE:				INITIAL RELEASE rev 0	DATE 8/16/2011	Monterey Bay Aquarium Research Institute MBARI 7700 Sandholdt RD. Moss Landing, CA 95039 PH: (831) 775-1700		
Inspector	1 PLACE DIM $\pm .116$	2 PLACE DIM $\pm .02$	3 PLACE DIM $\pm .005$	ANGLES $\pm 1^\circ$	DRAWN Klimov	xx			
Shop Foreman	1. DIMENSIONS ARE IN INCHES 2. DIMENSION LIMITS HELD AFTER PLATING. 3. REMOVE BURRS AND SHARP EDGES .015 MAX. 4. MACHINED FILLET RADII .0150-.030. 5. MACHINED DIAMETERS ON A COMMON CENTERLINE CONCENTRIC WITHIN .005. 6. PERPENDICULARITY & PARALLELISM OF MACHINED SURFACES .002 PER INCH, MAX .012 INCHES FOR SINGLE SURFACE.				ENGINEER Klimov	LAST UPDATE xx/xx/xxxx	DRAWING NAME and FILE NAME 901027-301 - Fluorometer Housing Flange		
Engineer					CHECKED				
NEXT ASSY Description					PROJECT NO.	901027	SIZE B	DWG. NO. 901027-301	REV. 0
Application	DO NOT SCALE DRAWING				PROJECT	SES	SCALE 1:1	SHEET 1 OF 1	