
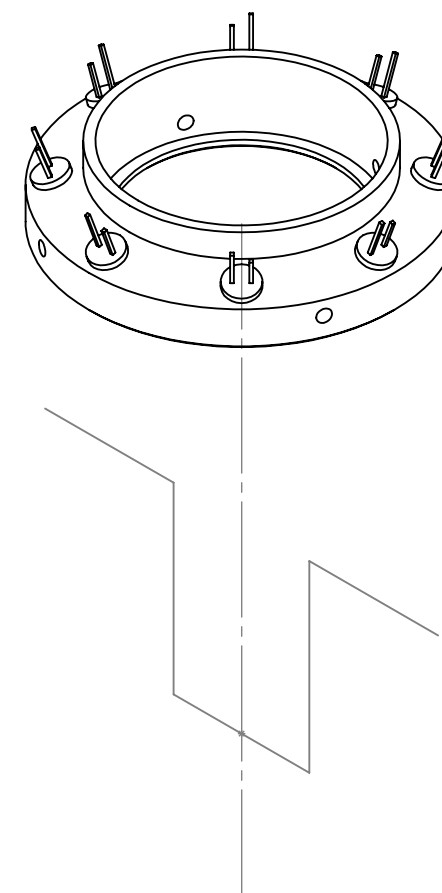


THE INFORMATION CONTAINED IN THIS DRAWING IS THE SOLE PROPERTY OF MBARI ANY REPRODUCTION IN PART OR WHOLE WITHOUT THE WRITTEN PERMISSION OF MBARI IS PROHIBITED.

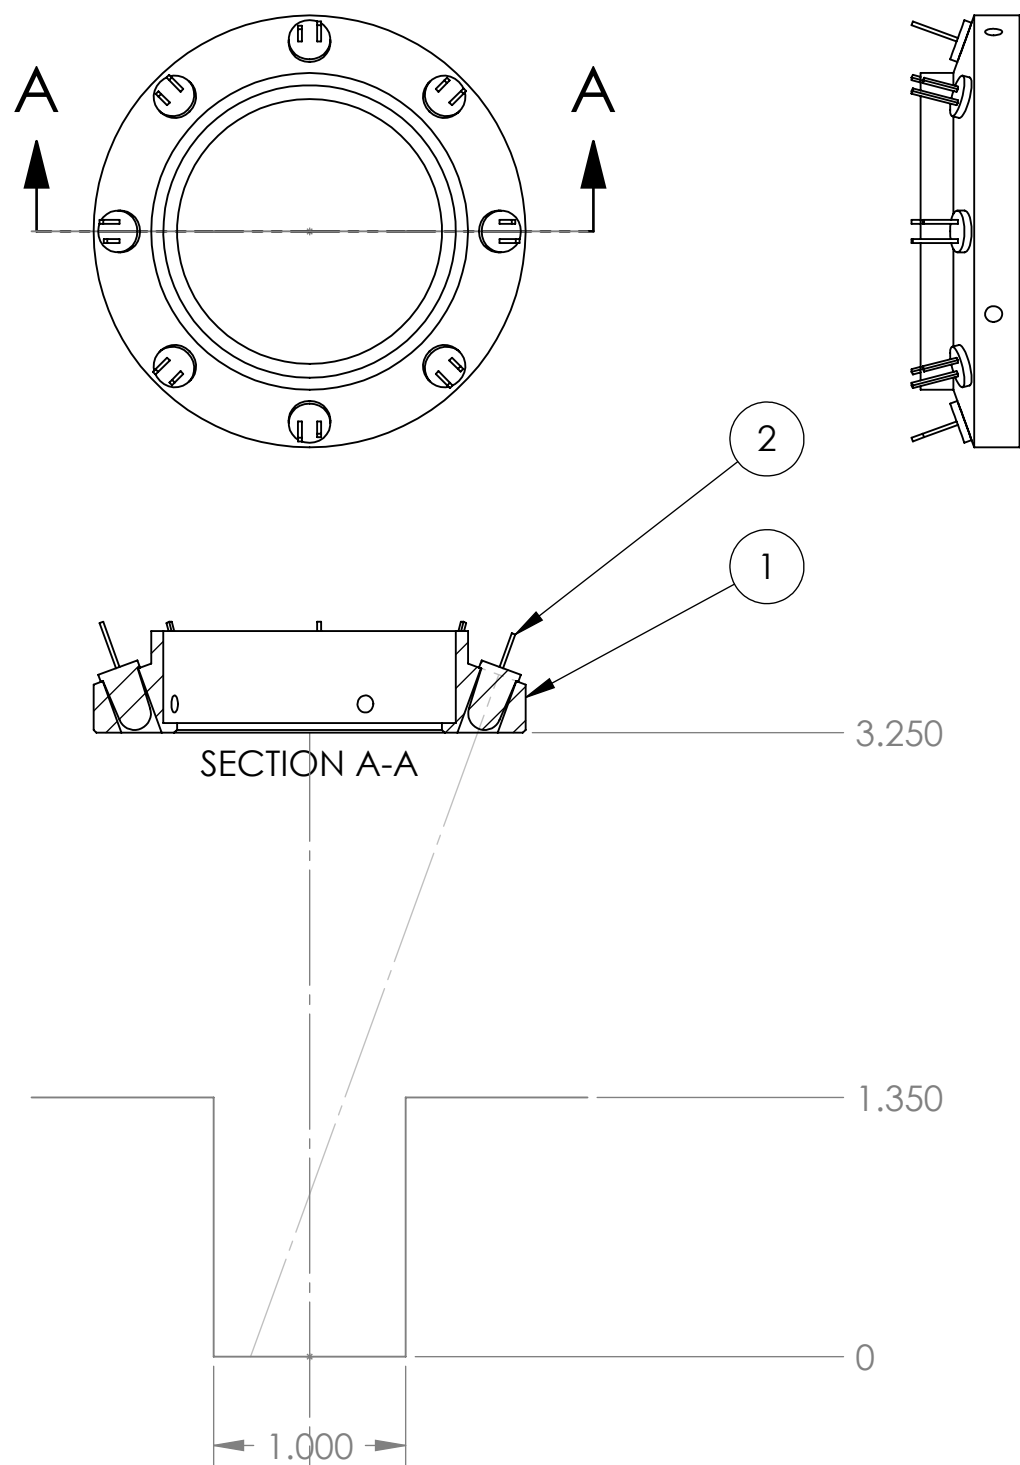

ITEM NO.	PART NUMBER	DESCRIPTION	QTY.
1	901027-100 -		1
2	LED 5 mm		8

Shop / Q.C.		UNLESS OTHERWISE SPECIFIED TOLERANCES ARE:		INITIAL RELEASE rev 0	DATE 5/17/2011	Monterey Bay Aquarium Research Institute MBARI 7700 Sandholdt RD. Moss Landing, CA 95039 PH: (831) 775-1700 	
Inspector	1 PLACE DIM ±1/16	2 PLACE DIM ±.02	3 PLACE DIM ±.005	ANGLES ±1°	DRAWN Klimov	xx	
Shop Foreman	1. DIMENSIONS ARE IN INCHES			ENGINEER Klimov	LAST UPDATE xx/xx/xxxx	DRAWING NAME and FILE NAME 901027-AS09 - LED Cluster	
Engineer				CHECKED			
NEXT ASSY Description				PROJECT NO.			
Application	DO NOT SCALE DRAWING			PROJECT SES	SIZE B DWG. NO. 901027-AS09	REV. 0	
				SCALE 1:1		SHEET 1 OF	