


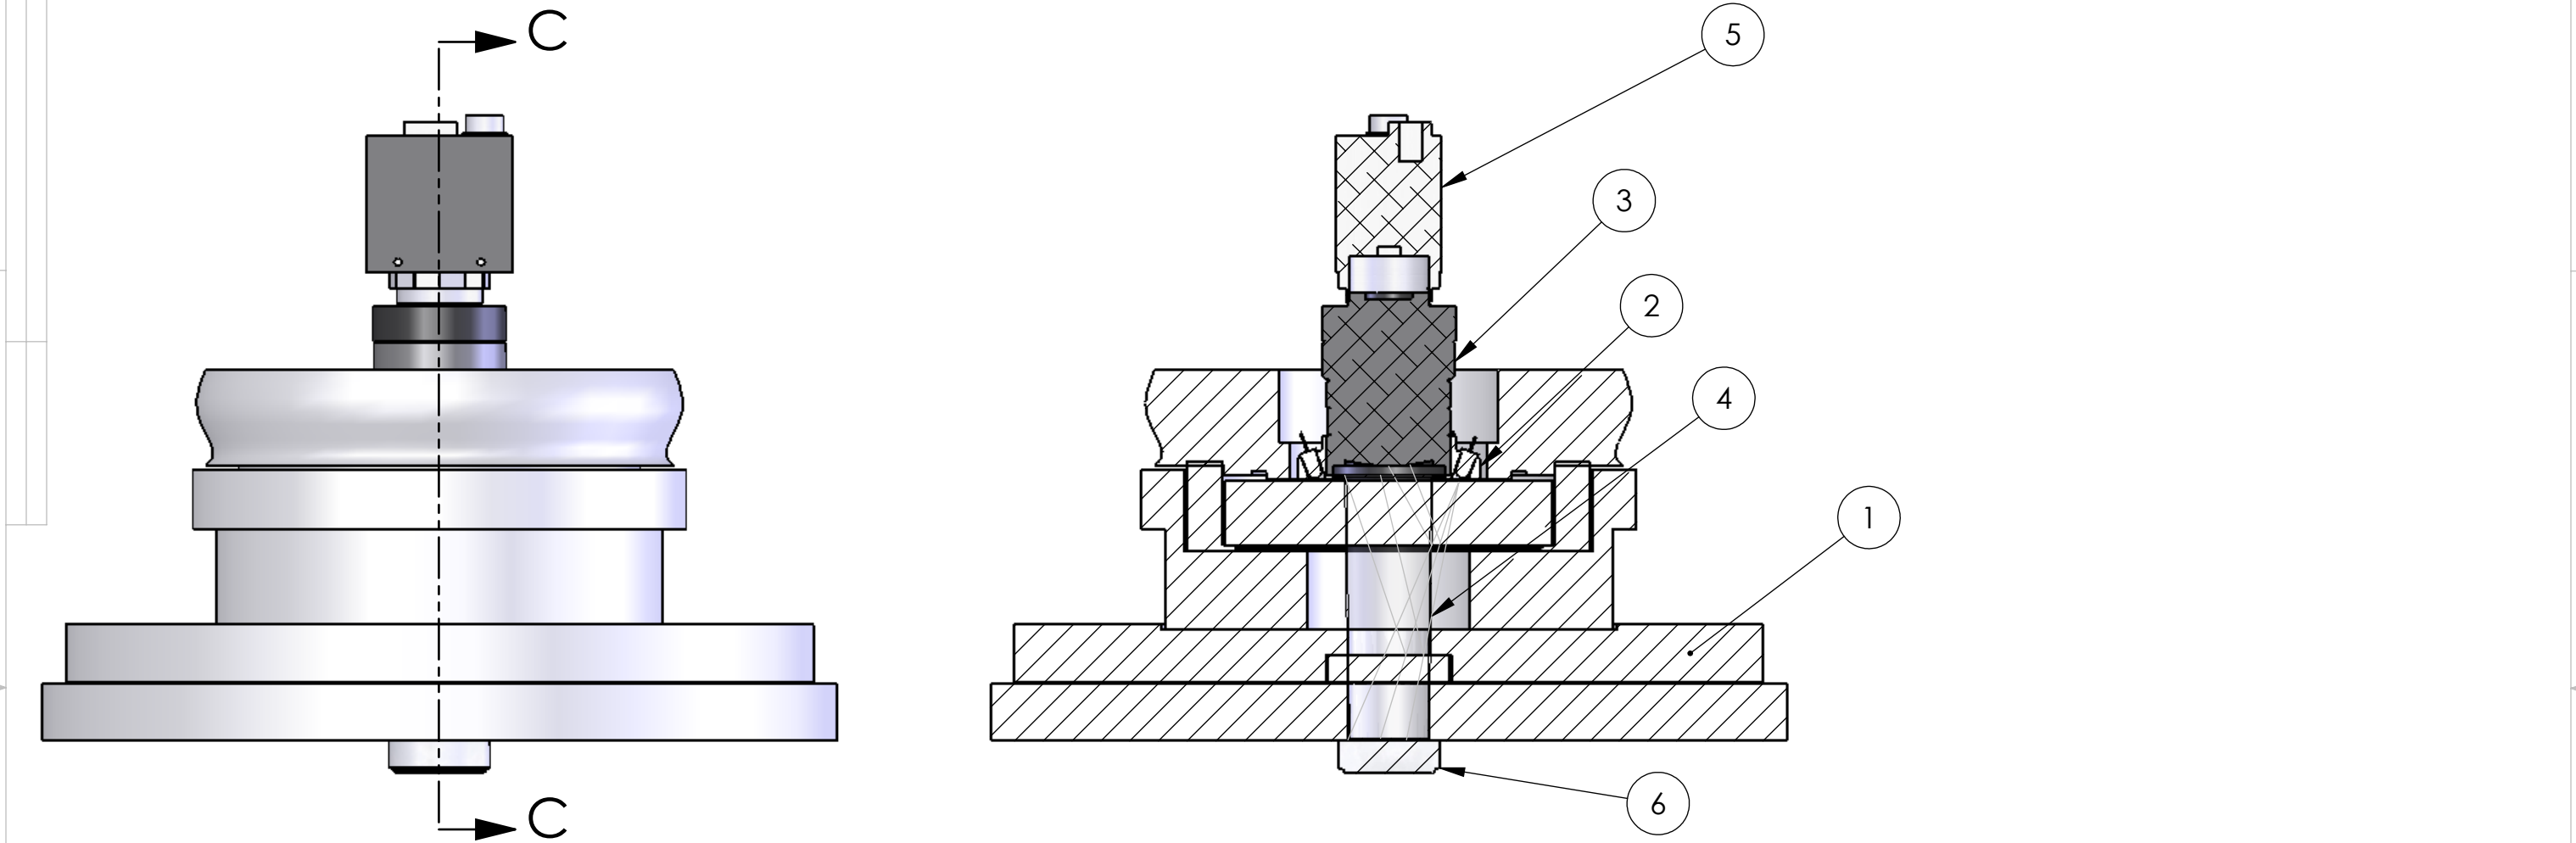

| ITEM NO. | PART NUMBER                    | DESCRIPTION | QTY. |
|----------|--------------------------------|-------------|------|
| 1        | 901027-101 - Optical Thickness |             | 1    |
| 2        | 901027-AS09 - LED Cluster      |             | 1    |
| 3        | Lens Computar 11A              |             | 1    |
| 4        | Lens optical envelope          |             | 1    |
| 5        | Camera ProSilica GC1380        |             | 1    |
| 6        | 901027-102 - Diffuser-Slide    |             | 1    |
| 7        | 901027-103 - Camera Housing    |             | 1    |

|                       |                                            |                       |                        |                                                 |                                                     |        |
|-----------------------|--------------------------------------------|-----------------------|------------------------|-------------------------------------------------|-----------------------------------------------------|--------|
| Shop / Q.C.           | UNLESS OTHERWISE SPECIFIED TOLERANCES ARE: | INITIAL RELEASE rev 1 | DATE 05/16/2011        | <b>Monterey Bay Aquarium Research Institute</b> |                                                     |        |
| Inspector             | 1 PLACE DIM $\pm 1/16$                     | 2 PLACE DIM $\pm .02$ | 3 PLACE DIM $\pm .005$ | ANGLES $\pm 1^\circ$                            | <b>MBARI</b>                                        |        |
| Shop Foreman          | 1. DIMENSIONS ARE IN INCHES                |                       |                        | DRAWN Klimov                                    | xx                                                  |        |
| Engineer              |                                            |                       |                        | ENGINEER Klimov                                 | LAST UPDATE xx/xx/xxxx                              |        |
| NEXT ASSY Description |                                            |                       |                        | CHECKED                                         | DRAWING NAME and FILE NAME 901027-AS10 - SES Camera |        |
| Application           |                                            |                       |                        | PROJECT NO. 901027                              | PROJECT SES                                         | SIZE B |
| DO NOT SCALE DRAWING  |                                            |                       |                        | SCALE 1:2                                       | SHEET 1 OF 1                                        |        |