



THE INFORMATION CONTAINED IN THIS DRAWING IS THE SOLE PROPERTY OF MBARI. ANY REPRODUCTION IN PART OR WHOLE WITHOUT THE WRITTEN PERMISSION OF MBARI IS PROHIBITED.

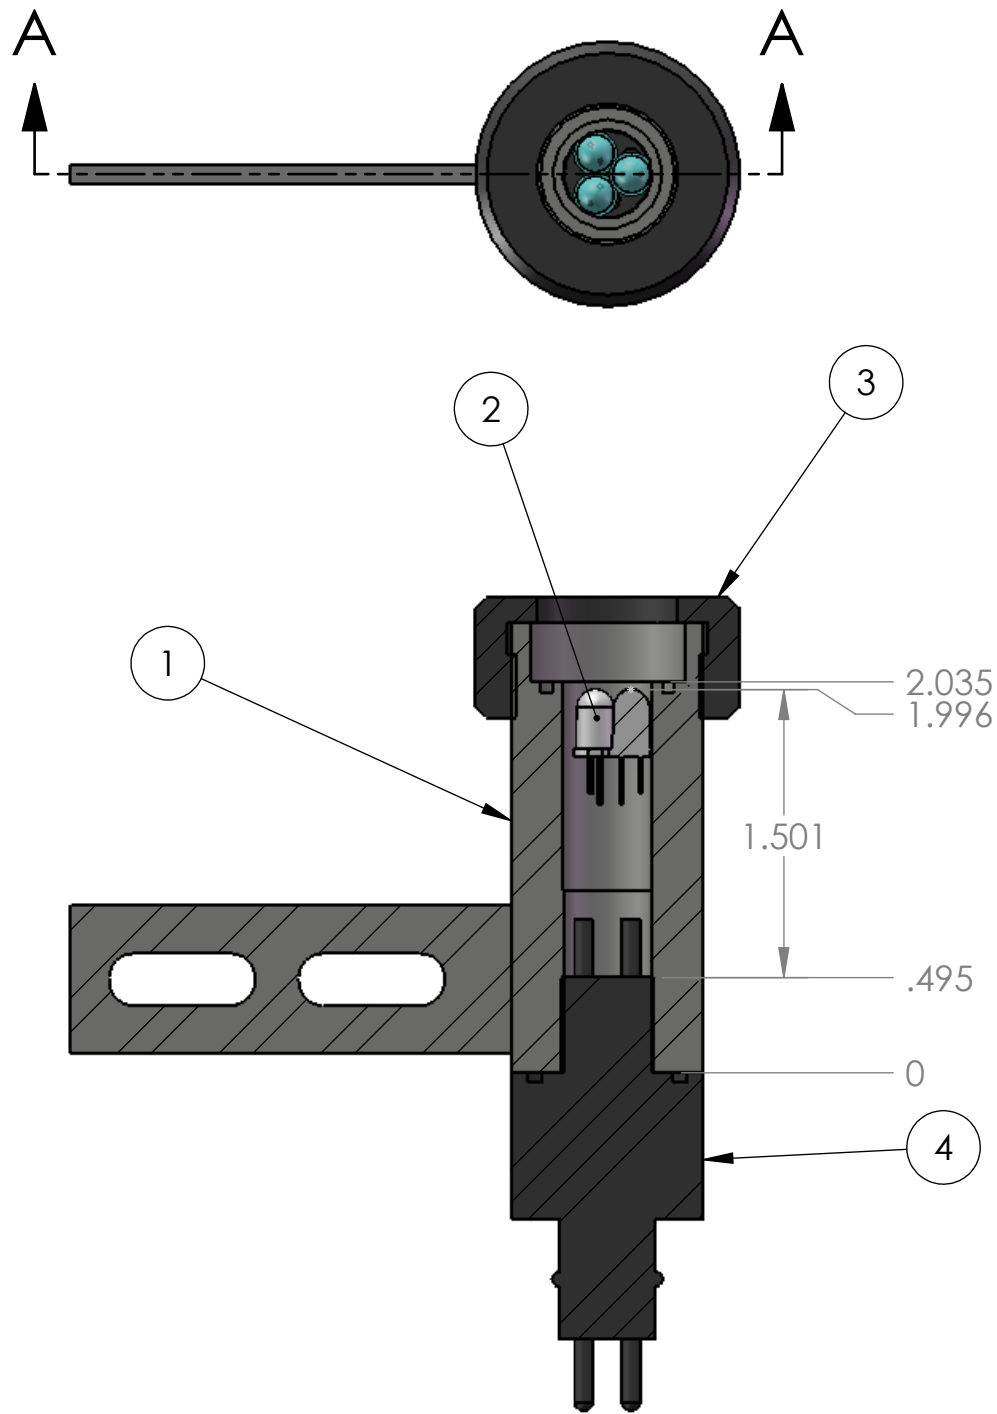

SECTION A-A

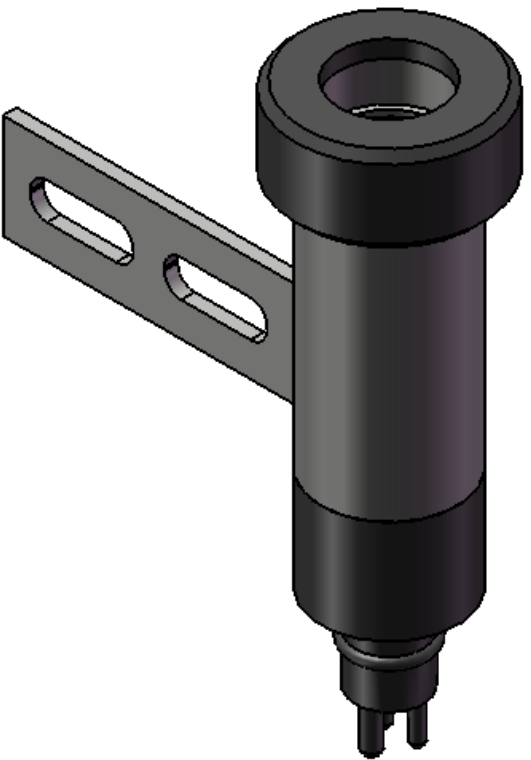

ITEM NO.	PART NUMBER	DESCRIPTION	QTY.
1	901027-200 - LED Housing		1
2	LED 5 mm-White-SLX-LX5093UWC		3
3	901027-201 - LED Housing Closure		1
4	901027-203 - LED Housing Connector		1

Shop / Q.C.	UNLESS OTHERWISE SPECIFIED TOLERANCES ARE:				INITIAL RELEASE rev 1		DATE 6/1/2011		Monterey Bay Aquarium Research Institute MBARI 7700 Sandholdt RD. Moss Landing, CA 95039 PH: (831) 775-1700						
Inspector	1 PLACE DIM ±.1/16	2 PLACE DIM ±.02	3 PLACE DIM ±.005	ANGLES ±1°	DRAWN Klimov	xx									
Shop Foreman	1. DIMENSIONS ARE IN INCHES 2. DIMENSION LIMITS HELD AFTER PLATING. 3. REMOVE BURRS AND SHARP EDGES .015 MAX. 4. MACHINED FILLET RADII .0150-.030. 5. MACHINED DIAMETERS ON A COMMON CENTERLINE CONCENTRIC WITHIN .005 6. PERPENDICULARITY & PARALLELISM OF MACHINED SURFACES .002 PER INCH, MAX .012 INCHES FOR SINGLE SURFACE.				ENGINEER Klimov	LAST UPDATE xx/xx/xxxx		DRAWING NAME and FILE NAME 901027-AS20 - LED Light							
Engineer					CHECKED										
NEXT ASSY Description					PROJECT NO. 901027										
Application					PROJECT SES										
DO NOT SCALE DRAWING							SIZE B		DWG. NO. 901027-AS20		REV. 1				
							SCALE 1:1				SHEET 1 OF 1				