


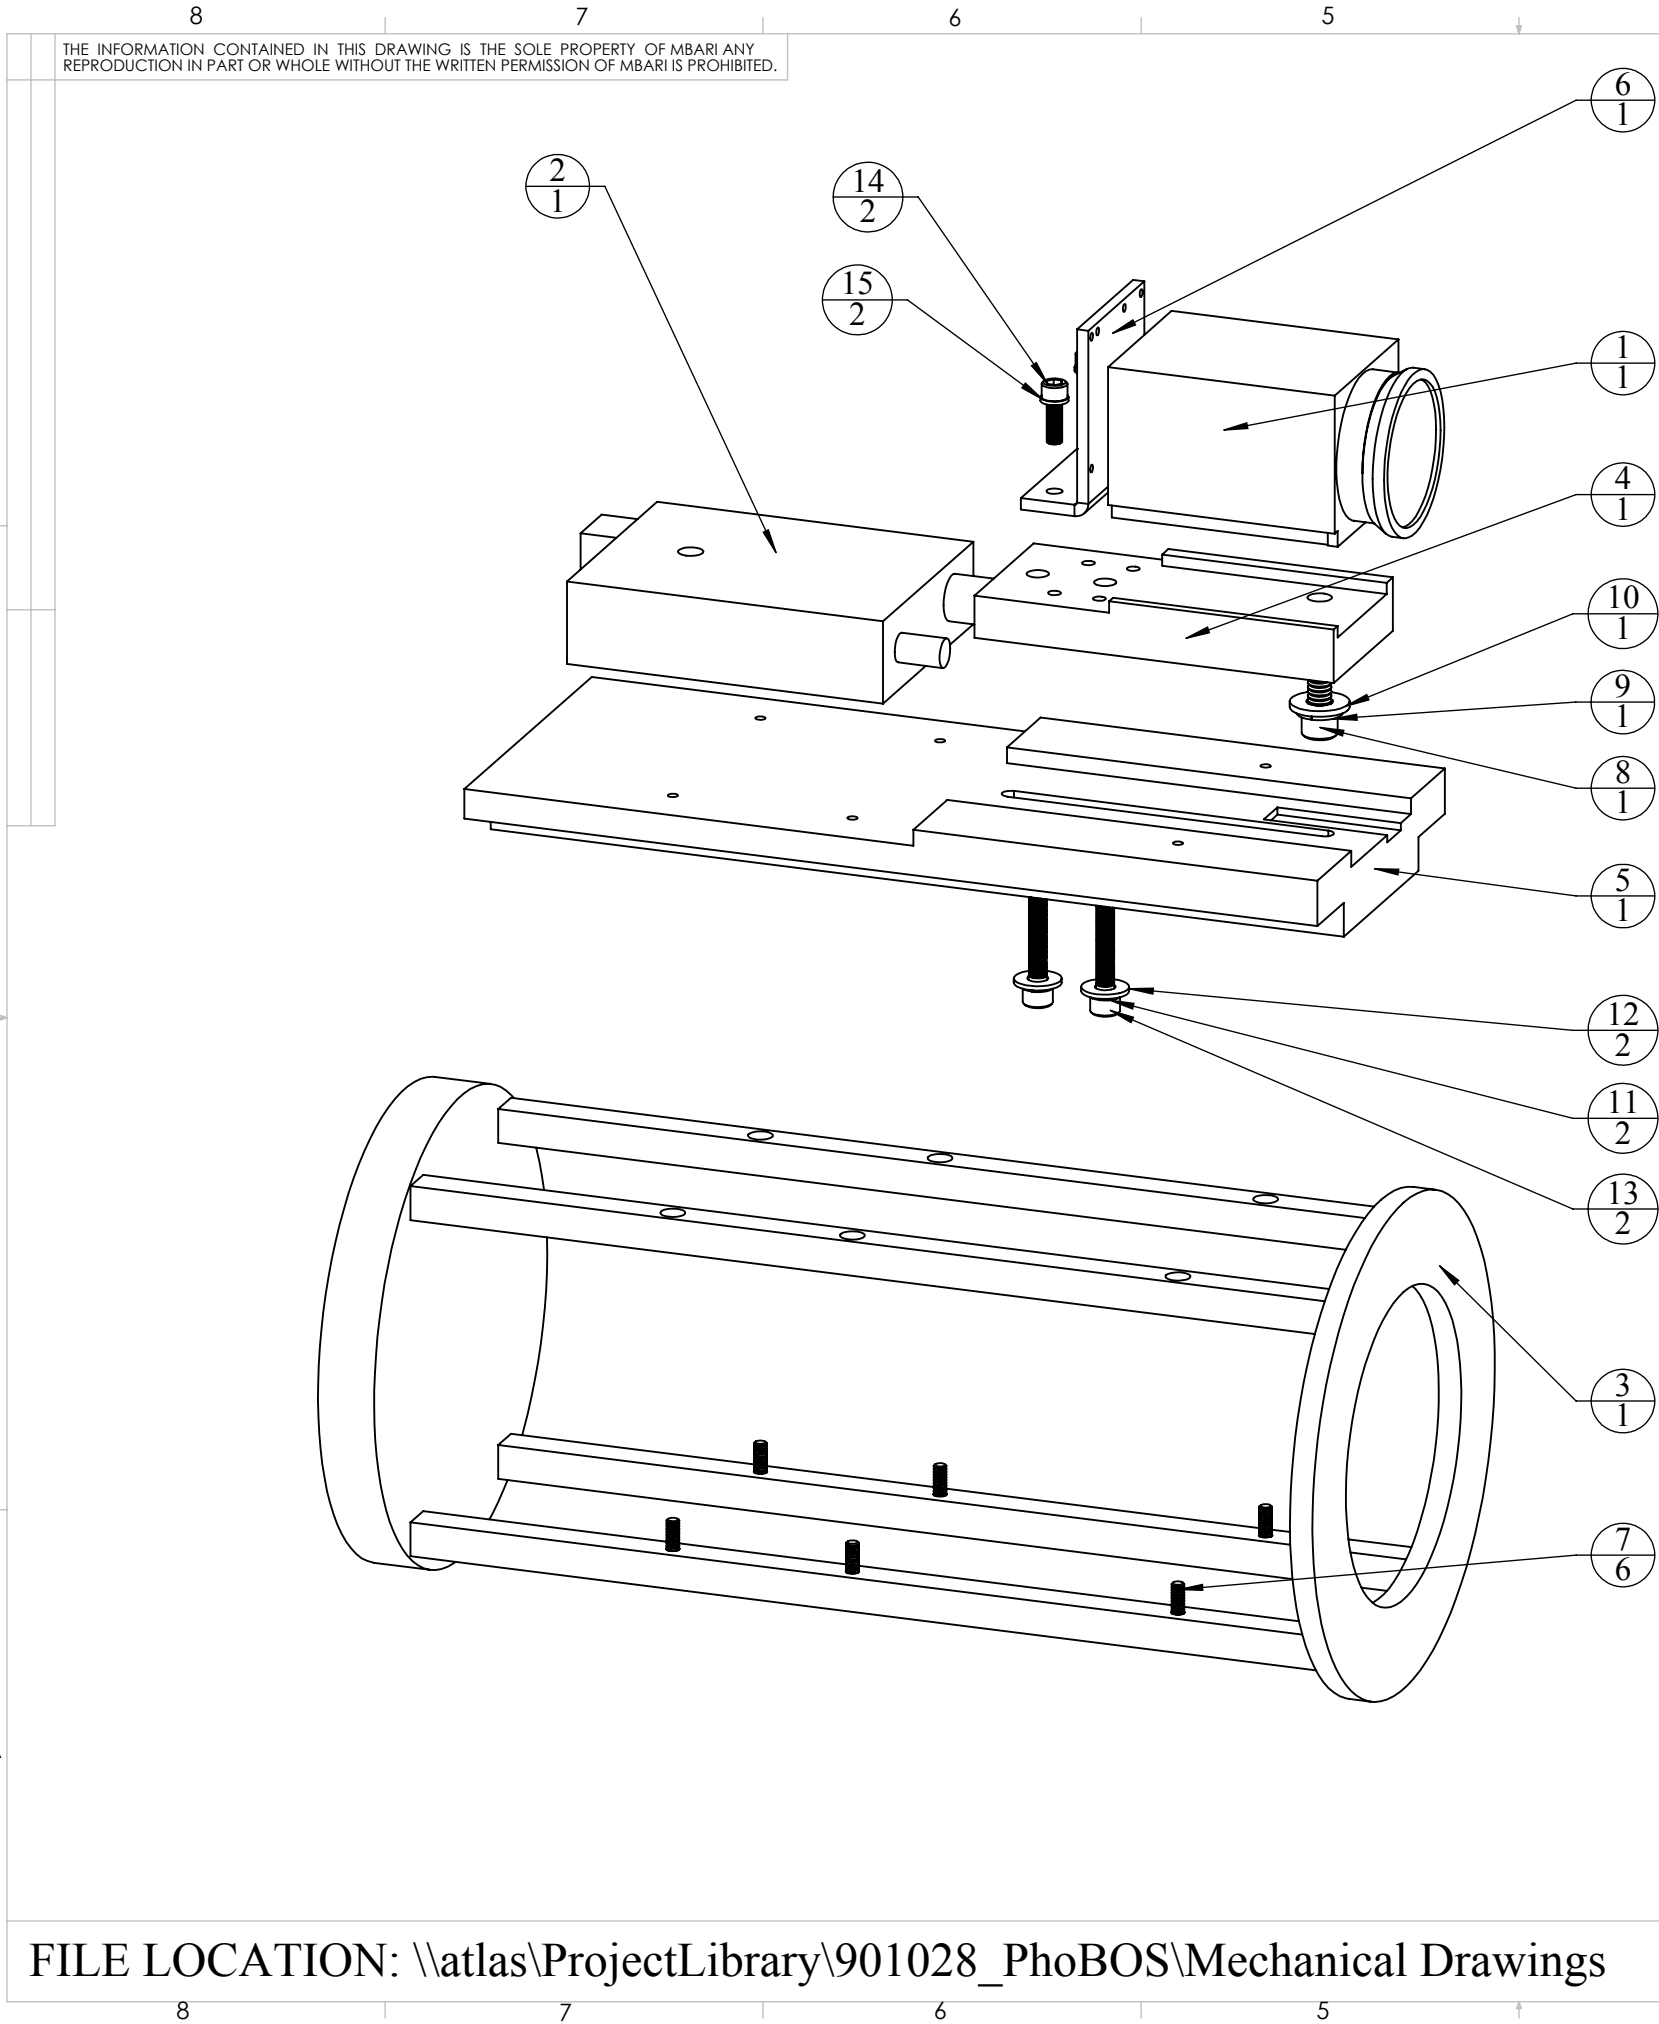

REVISIONS			
REV.	DESCRIPTION	DATE	APPROVED
	INITIAL RELEASE		

ITEM NO.	PART NUMBER	DESCRIPTION	QTY.
1	Sony FCB-H10		1
2	HD converter		1
3	aries housing internals		1
4	camera mount	10020992	1
5	base plate	10020991	1
6	daughter board bracket	10020993	1
7	V643] #6 -32 UNC x ½	18-8 Stainless Steel	6
8	V943] ¼ -20 UNC x ½	18-8 Stainless Steel	1
9	[20] ¼ Lock Washer	18-8 Stainless Steel	1
10	[18] ¼" Flat Washer	18-8 Stainless Steel	1
11	[18] #10 Split Washer	18-8 Stainless Steel	2
12	[16] #10 Flat Washer	18-8 Stainless Steel	2
13	V818] #10 -32 UNF x 1	18-8 Stainless Steel	2
14	V743] #8 -32 UNC x ½	18-8 Stainless Steel	2
15	[17] #8	18-8 Stainless Steel	2

BILL OF MATERIALS			
Shop / Q.C.		UNLESS OTHERWISE SPECIFIED TOLERANCES ARE:	APPROVALS
Inspector		1 PLACE DIM ±1/16	DATE
Shop Foreman		2 PLACE DIM ±.02	DRAWN M. TALKOVIC 4 APR 13
Engineer		3 PLACE DIM ±.005	ENGINEER M. TALKOVIC 4 APR 13
		ANGLES ±1°	CHECKED
NEXT ASSY Description	NEXT ASSY Number	1. DIMENSIONS ARE IN INCHES	PROJECT NO. 364000
		2. DIMENSION LIMITS HELD AFTER PLATING.	PROJECT VENTANA
		3. REMOVE BURRS AND SHARP EDGES .015 MAX.	WEIGHT
		4. MACHINED FILLET RADII .0150-.030.	SCALE B
		5. MACHINED DIAMETERS ON A COMMON CENTERLINE CONCENTRIC WITHIN .005	DWG. NO. 10020990
		6. PERPENDICULARITY & PARALLELISM OF MACHINED SURFACES .002 PER INCH. MAX .012 INCHES FOR SINGLE SURFACE.	REV.
Application		DO NOT SCALE DRAWING	SCALE 1:4
			CAD FILE: MECH ENG ON TORNADO
			SHEET 1 OF 1

Monterey Bay Aquarium Research Institute
MBARI
7700 Sandholdt RD.
Moss Landing, CA 95039
PH: (831) 775-1700



phobos hd camera