


REVISIONS			
REV.	DESCRIPTION	DATE	APPROVED
	INITIAL RELEASE		

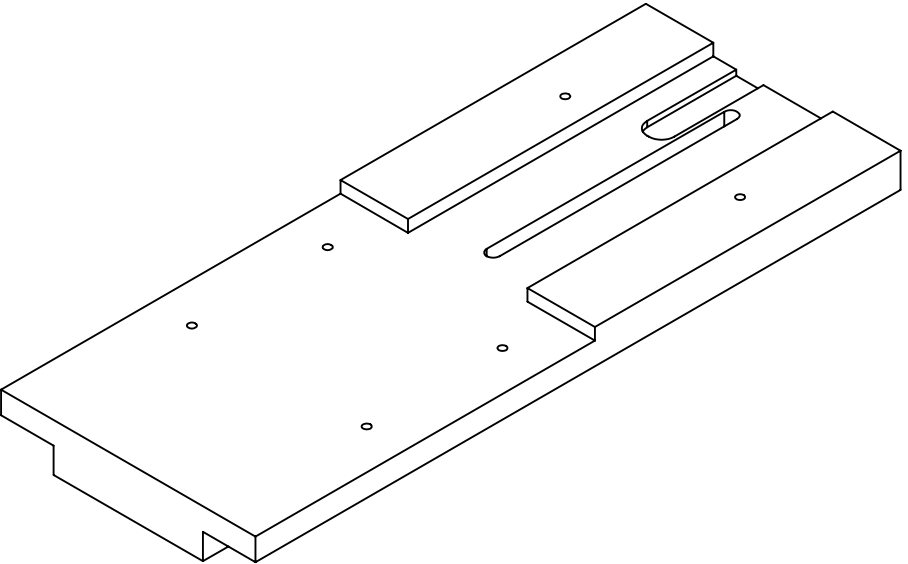

BILL OF MATERIALS

Shop / Q.C.		UNLESS OTHERWISE SPECIFIED TOLERANCES ARE:				APPROVALS		DATE		Monterey Bay Aquarium Research Institute			
Inspector		1 PLACE DIM ±1/16	2 PLACE DIM ±.02	3 PLACE DIM ±.005	ANGLES ±1°	DRAWN M. TALKOVIC	4 APR 13		MBARI 7700 Sandholdt RD. Moss Landing, CA 95039 PH: (831) 775-1700 				
Shop Foreman		1. DIMENSIONS ARE IN INCHES 2. DIMENSION LIMITS HELD AFTER PLATING. 3. REMOVE BURRS AND SHARP EDGES .015 MAX. 4. MACHINED FILLET RADIUS .0150-.030. 5. MACHINED DIAMETERS ON A COMMON CENTERLINE CONCENTRIC WITHIN .005 6. PERPENDICULARITY & PARALLELISM OF MACHINED SURFACES .002 PER INCH. MAX .012 INCHES FOR SINGLE SURFACE.				ENGINEER M. TALKOVIC	4 APR 13						
Engineer						CHECKED							
NEXT ASSY Description	NEXT ASSY Number					PROJECT NO. 364000							
						PROJECT VENTANA			base plate				
Application		DO NOT SCALE DRAWING				WEIGHT		SIZE B		DWG. NO. 10020991		REV.	
								SCALE 1:4		CAD FILE: MECH ENG ON TORNADO		SHEET 1 OF 1	

FILE LOCATION: \\atlas\ProjectLibrary\901028_PhobOS\Mechanical Drawings