
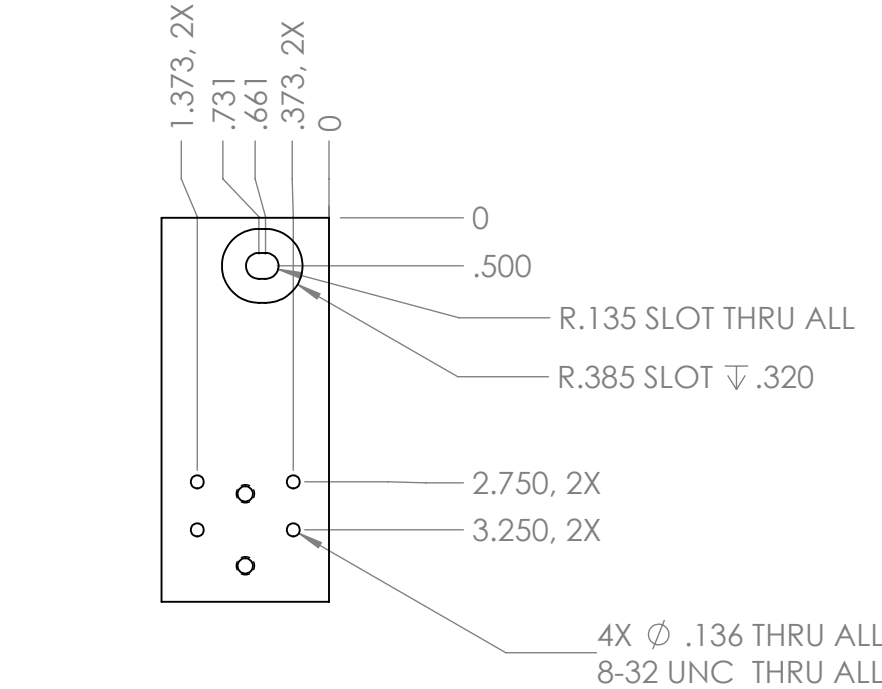
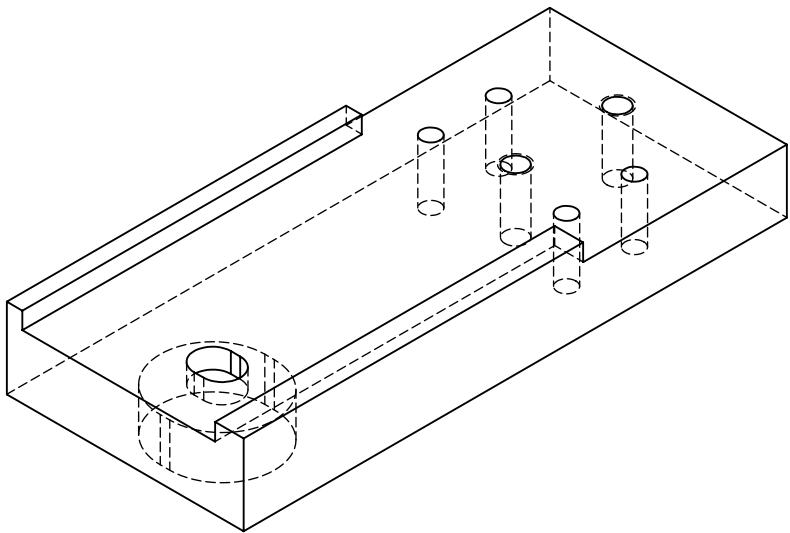
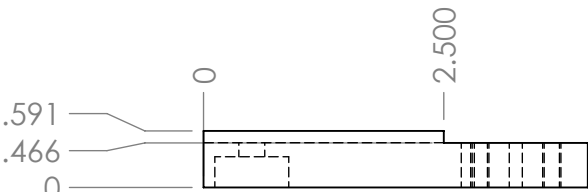


THE INFORMATION CONTAINED IN THIS DRAWING IS THE SOLE PROPERTY OF MBARI ANY REPRODUCTION IN PART OR WHOLE WITHOUT THE WRITTEN PERMISSION OF MBARI IS PROHIBITED.

REVISIONS			
REV.	DESCRIPTION	DATE	APPROVED
	INITIAL RELEASE		
A	CHANGED CAMERA MOUNTING HOLE TO A SLOT	APR 13	TALKOVIC

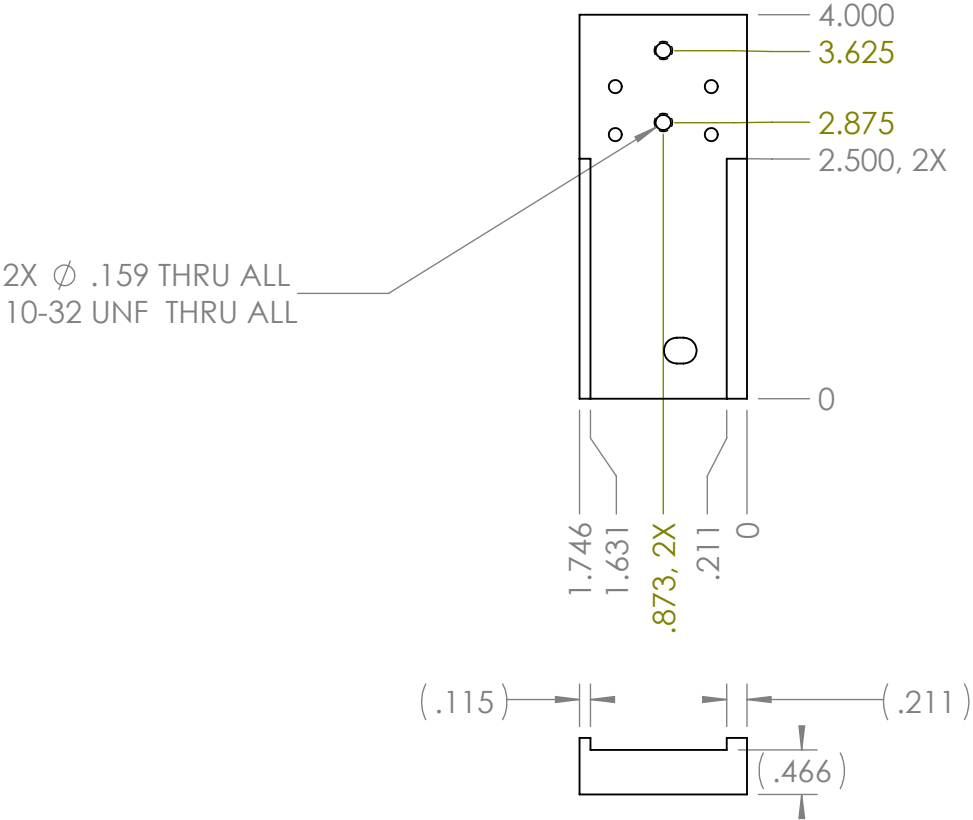

4X Ø .136 THRU ALL
8-32 UNC THRU ALL

MAT'L = 3D PRINTER PLASTIC, QTY = 1

Shop / Q.C.					UNLESS OTHERWISE SPECIFIED TOLERANCES ARE:		APPROVALS		DATE		Monterey Bay Aquarium Research Institute MBARI 7700 Sandholdt RD. Moss Landing, CA 95039 PH: (831) 775-1700 		
Inspector		1 PLACE DIM ±1/16	2 PLACE DIM ±.02	3 PLACE DIM ±.005	ANGLES ±1°	DRAWN M. TALKOVIC	4 APR 13	ENGINEER M. TALKOVIC	4 APR 13				
Shop Foreman		1. DIMENSIONS ARE IN INCHES 2. DIMENSION LIMITS HELD AFTER PLATING. 3. REMOVE BURRS AND SHARP EDGES .015 MAX. 4. MACHINED FILLET RADII .0150-.030. 5. MACHINED DIAMETERS ON A COMMON CENTERLINE CONCENTRIC WITHIN .005 6. PERPENDICULARITY & PARALLELISM OF MACHINED SURFACES .002 PER INCH. MAX .012 INCHES FOR SINGLE SURFACE.				CHECKED							
Engineer						PROJECT NO.	364000						
NEXT ASSY Description	NEXT ASSY Number					PROJECT	VENTANA	camera mount					
Application	DO NOT SCALE DRAWING				WEIGHT								
		SIZE B	DWG. NO.	10020992	REV.								
		SCALE 1:2	CAD FILE: MECH ENG ON TORNADO	SHEET 1	OF 1								

FILE LOCATION: \\atlas\ProjectLibrary\901028_PhobOS\Mechanical Drawings