

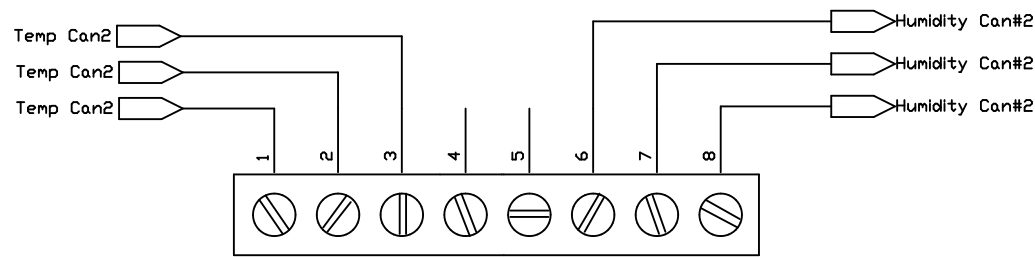



- 1 = J2 - 1
2 = J2 - 2
3 = J8 - 1
4 = J2 - 3
5 = N/C
6 = N/C
7 = J8 - 2

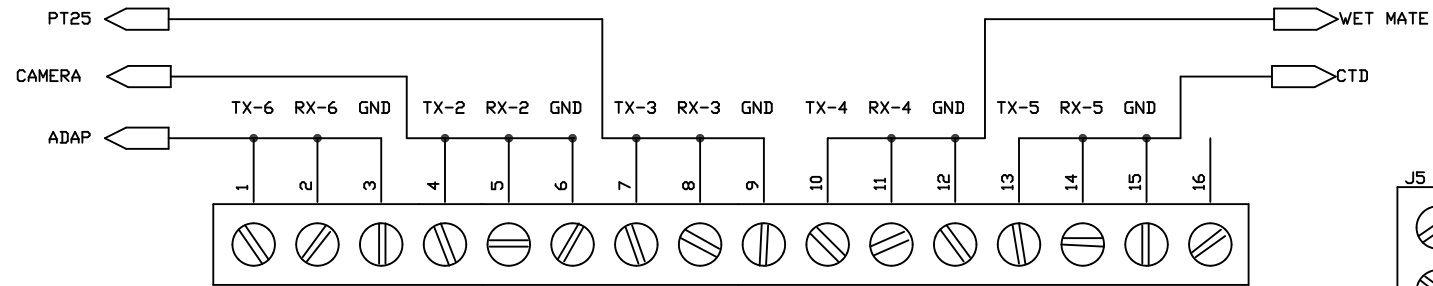


J1

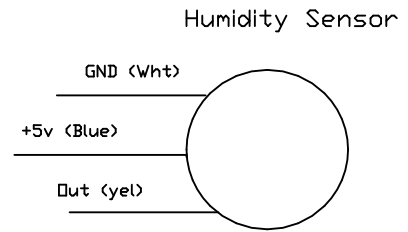





J2

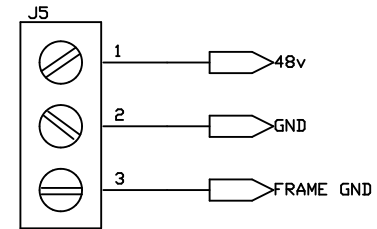

MING8 for Pan&Tilt


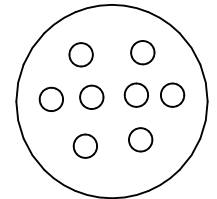


- Pin1 = 24v GND
Pin2 = +24v
Pin3 = 485A
Pin4 = 485B

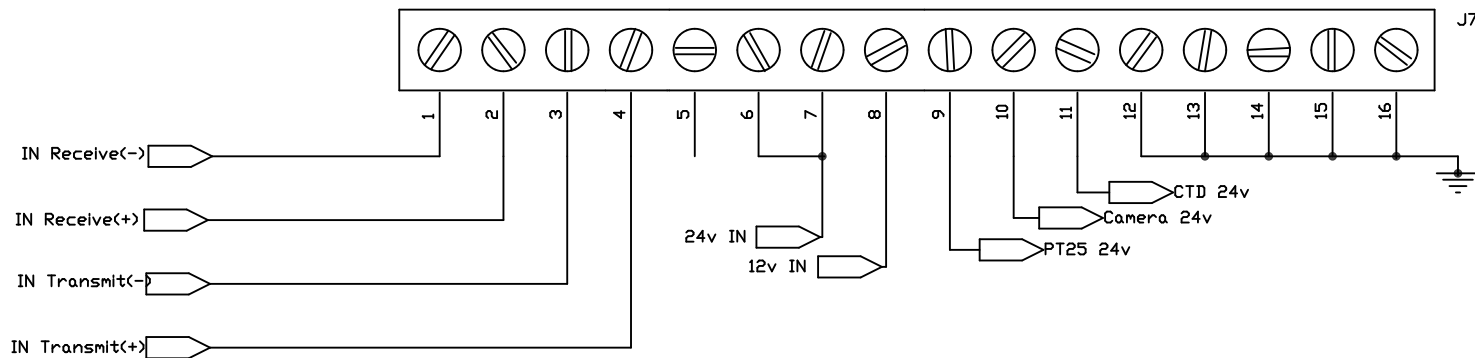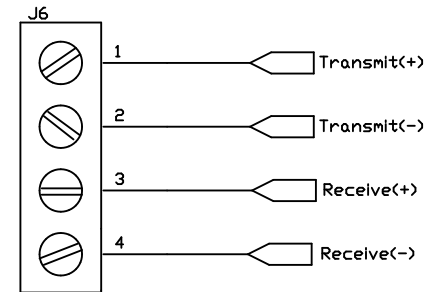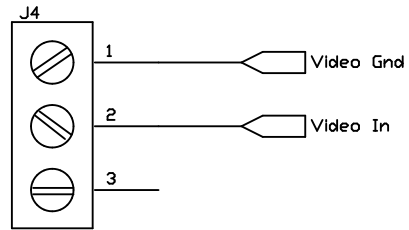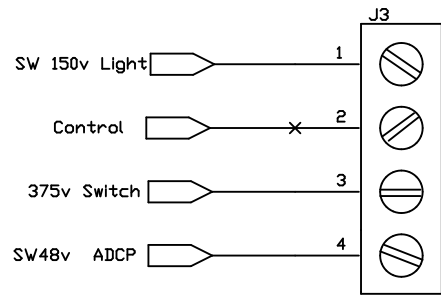

J7

375v in from ODI Connector

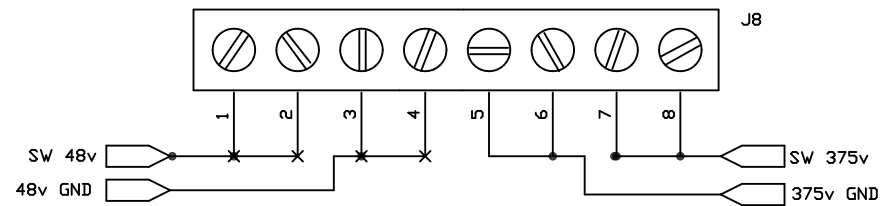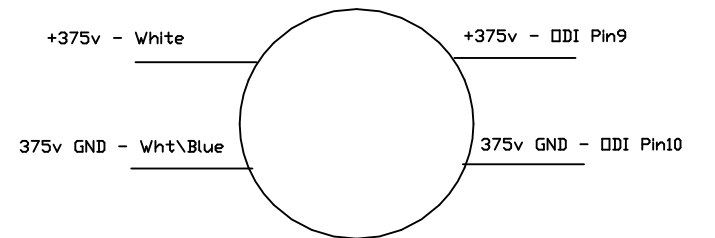

J8

Title		
MARS Video Control		
Size B	Document Number <Doc>	Rev A
Date:	Tuesday, September 21, 2010	Sheet 1 of 1