
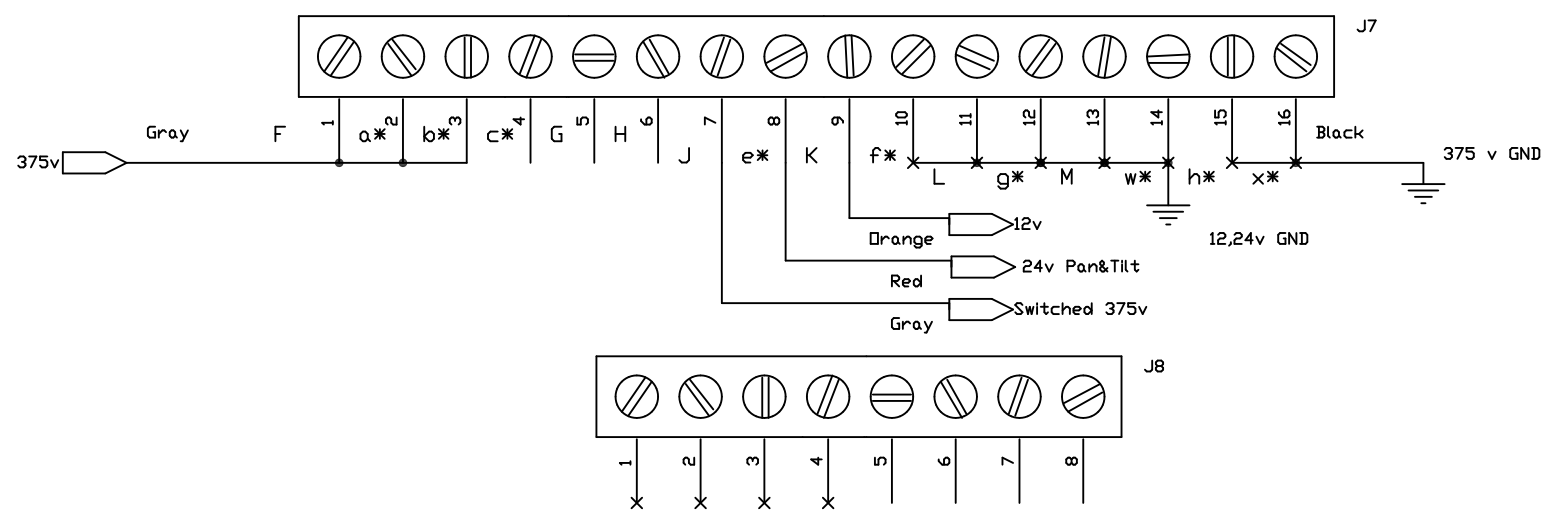
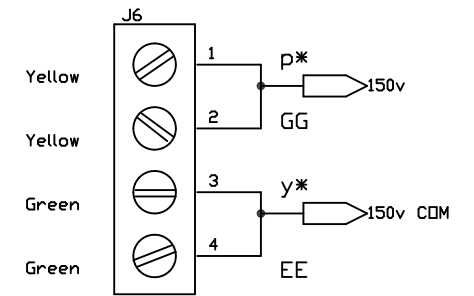
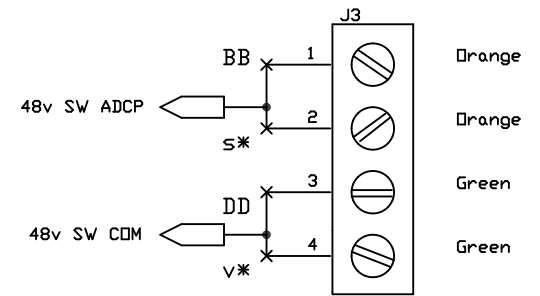
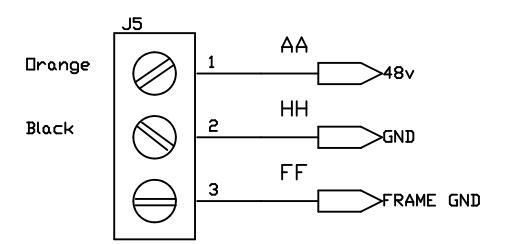
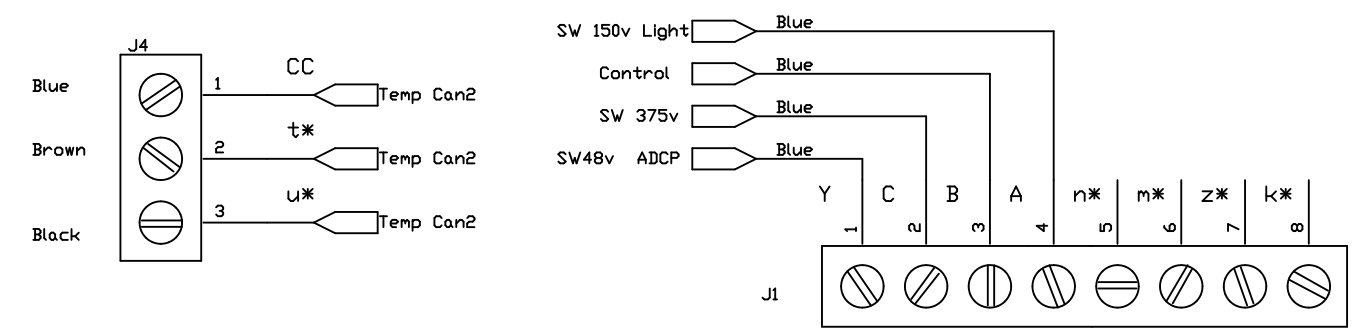
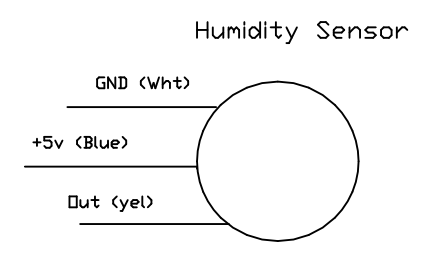


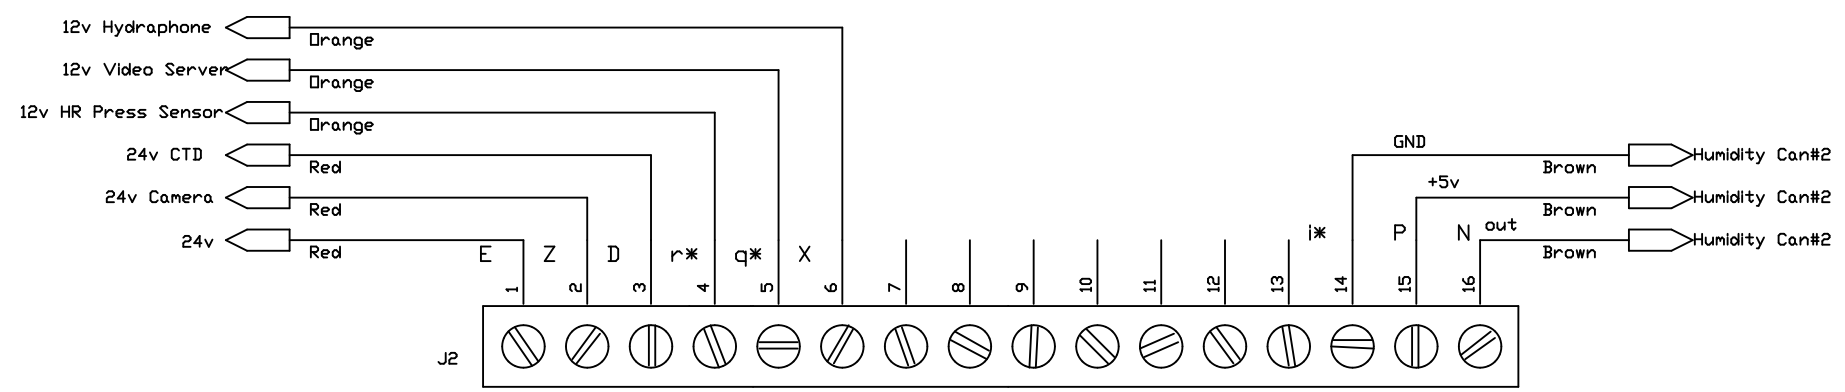

Title		
Wago Controller - Vicor Power Can#1		
Size B	Document Number <Doc>	Rev A
Date:	Tuesday, September 21, 2010	Sheet 1 of 1