


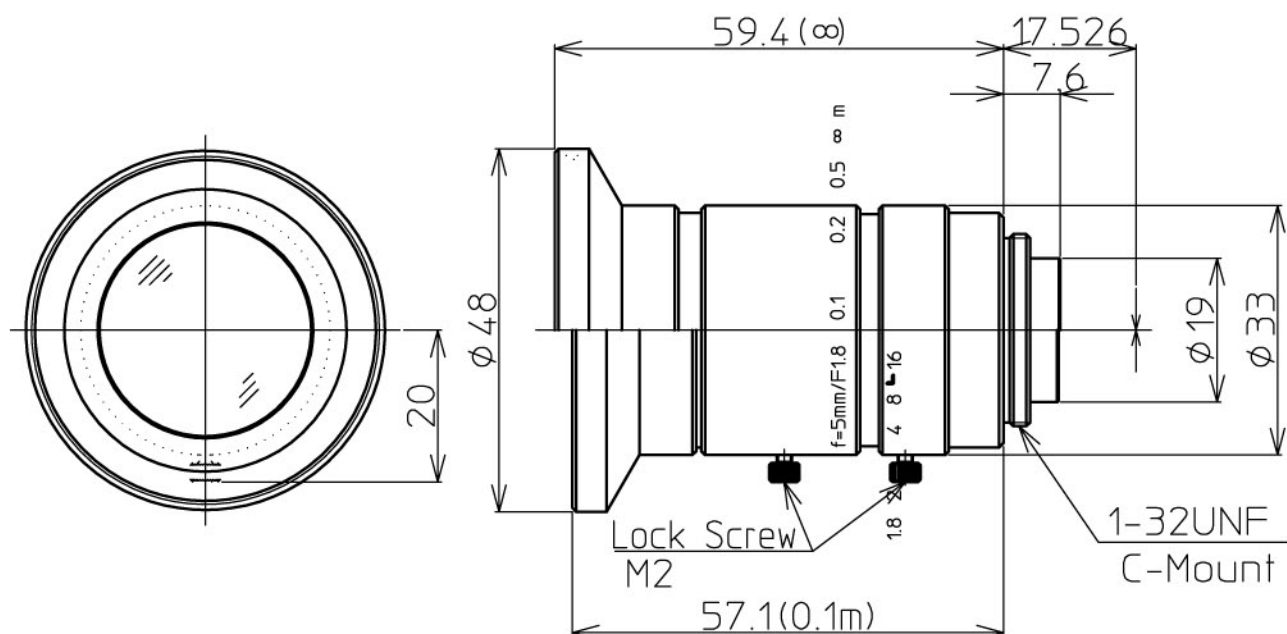

2/3" 1.8/5mm C		1/2"	1/3"
FOCAL LENGTH	f=5mm		
MAX. DIAMETER (RATIO)	F=1:1.8~16		
ELEMENT	8 ELEMENTS 9 GROUPS		
PICTURE SIZE	6.6x8.8mm	4.8x6.4	3.6x4.8
ANGLE	VER. ANGLE	66.5°	51.1°
	HOR. ANGLE	82.2°	64.9°
	DIA. ANGLE	95.4°	76.8°
DISTORTION (TV)	-0.33%		
SHOOTING RANGE AT	VER.	147.0mm	106.8mm
MINIMUM FOCUS	HOR.	197.0mm	142.5mm
DISTANCE	DIA.	249.7mm	178.6mm
MINIMUM FOCUS DISTANCE	0.1m		
FLANGE BACK	17.526mm in air		
BACK FOCUS	10.3mm in air		
FILTER SCREW SIZE	M46x0.75		
FRONT/REAR EFFECTIVE DIA.	FRONT ϕ 27.5mm REAR ϕ 14.3mm		
MOUNT	C-MOUNT		
EXIT PUPIL	338.7		
TEMPERATURE RANGE	-10~+50°C		
STORAGE TEMPERATURE RANGE	-20~+60°C		
RESOLUTION CENTER/CORNER	CENTER 200本/mm CORNER 160本/mm		
LENS COATING	WIDE BAND MULTI COATING		
WEIGHT	120g		



		尺 度	1/1	承 認	八木	製 図	富永
		機 種 名	2/3" F1.8 f=5mm				
		機 種 番	LM5JC10M				
09.09.01	作成年月日						