


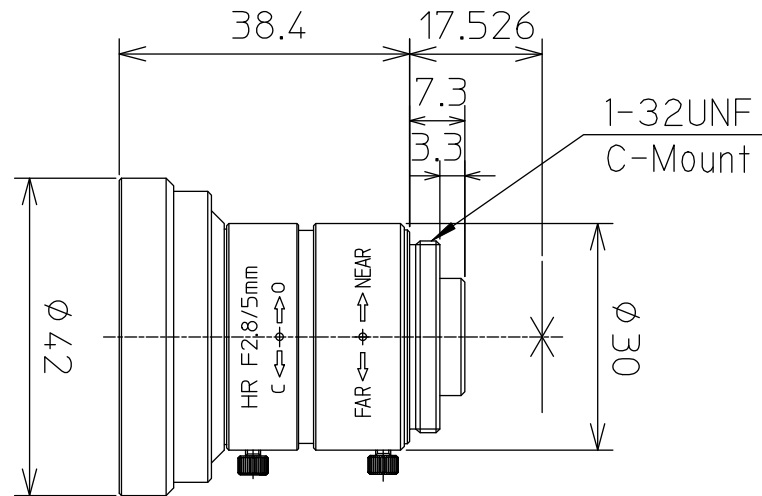

SPECIFICATION		LM5CF_SPEC
1. USE		FOR 2/3" B/W CAMERA
2. FOCAL LENGTH		5mm
3. MAX. DIA. RATIO		F2.8
4. IRIS RANGE		F2.8~16
5. IMAGE SIZE		$\phi 11$
6. MECHANICAL BACK FOCAL LENGTH		10.326mm
7. FLANGE FOCAL LENGTH		17.526mm
8. FOCUS RANGE		150mm ~ ∞
9. FIELD ANGLE	DIA.	94.7°
	HOR.	82.4°
	VER.	66.9°
10. FIELD OF VIEW AT 15cm		360.8mm
	HOR.	288.3mm
	VER.	216.9mm
11. CLEAR APERTURE FRONT		$\phi 28.5$
12. CLEAR APERTURE REAR		$\phi 10$
13. EXIT PUPIL POSITION		34.7mm
14. MOUNT		C-MOUNT
15. FILTER SCREW SIZE		M40.5×0.5
16. DISTORTION (TV)		0.5%(2/3") 0.1%(1/2") -0.2%(1/3")
17. WEIGHT		85g