


THE INFORMATION CONTAINED IN THIS DRAWING IS THE SOLE PROPERTY OF DEESEA POWER & LIGHT, INC. ANY REPRODUCTION IN PART OR WHOLE WITHOUT THE WRITTEN PERMISSION OF DEESEA POWER & LIGHT IS STRICTLY PROHIBITED.

TABULATION BLOCK

DASH	VERSION	HOUSING	HOOD RING
-01	Titanium	740-059-013-0C-03 (TI)	740-059-036-0B-01 (TI)
-02	Delrin	740-059-013-0C-02 (DEL)	740-059-036-0B-02 (AL)
-03	Aluminum	740-059-013-0C-01 (AL)	740-059-036-0B-02 (AL)

ITEM NO.	QTY.	PART NO.	DESCRIPTION
1	1	SEE TABULATION BLOCK	HOUSING
2	1	SEE TABULATION BLOCK	Hood Ring
3	1	740-059-007-0A	KAPTON WAFER
4	1	772-003-005-0A-02	SSC Dome Port
5	1	740-059-008-0A	Port Backup
6	1	740-059-011-0A	Port Keeper
7	1	740-059-051-0A	BRACKET ASSY
8	1	740-059-035-0A	Hood
9	1	2-235 N0674-70	O RING 2-235 BUNA N 70 BLK
10	1	2-234 N0674-70	O RING 2-234 BUNA N 70 BLK
11	3	428-00023	#6-32 x .1875 SHCS

REVISION HISTORY			
REV	CHANGE DESCRIPTION	APPROVED	DATE
A	LAST DCR# 3469	J.P.	122004
B	EQUIVALENT TO 740-059-065 REV A	B.L.	051305
	INCORP. DCR# D060076		

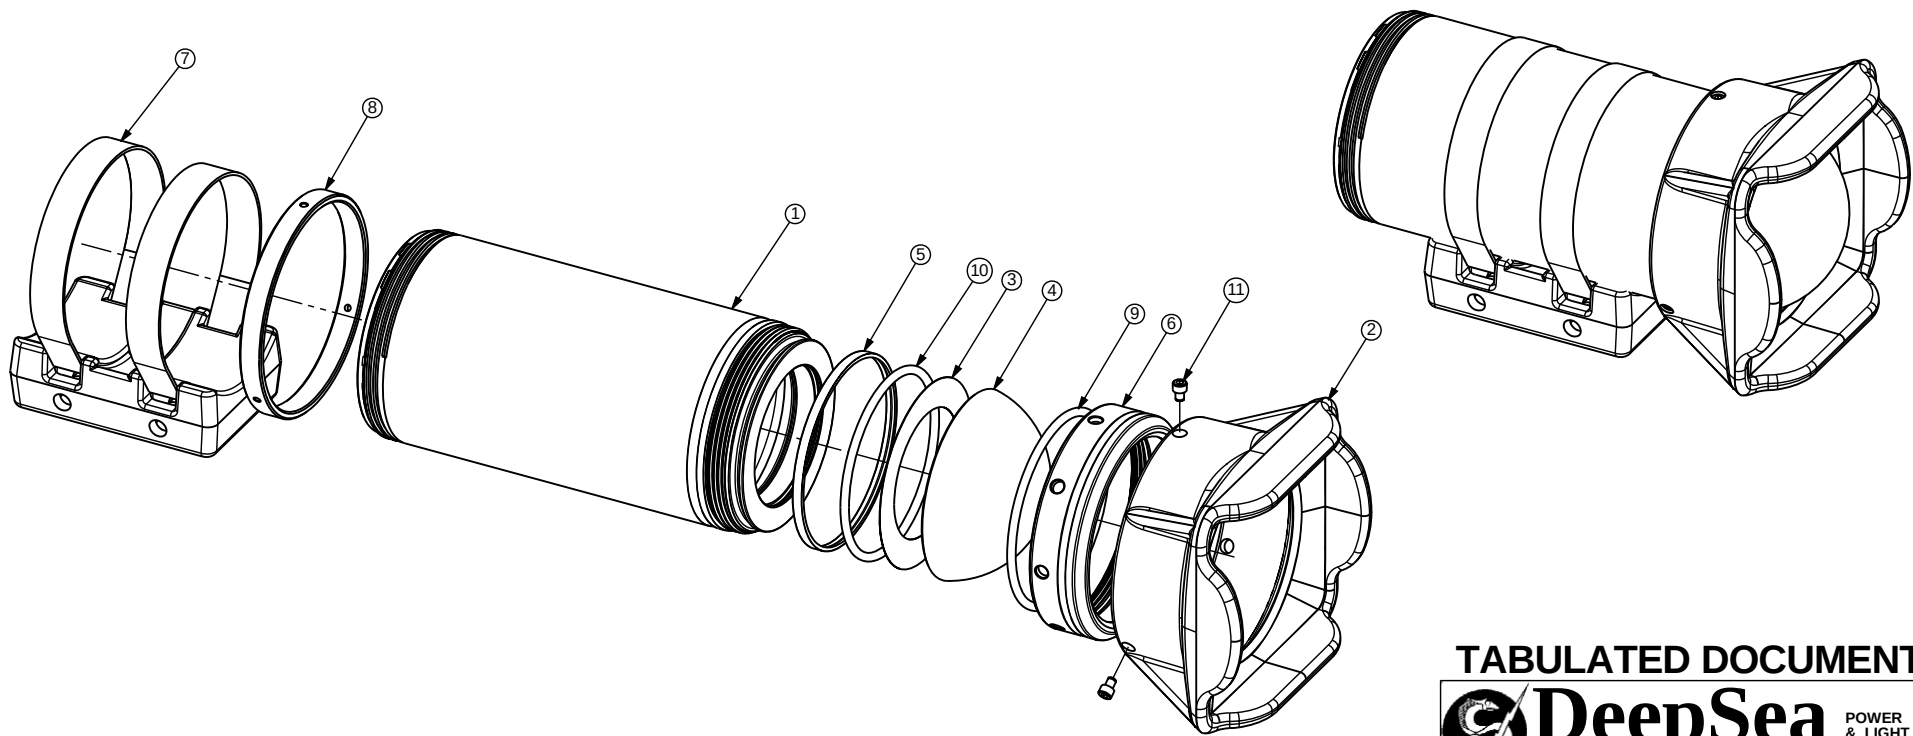

1. See Sheet 2 for sectioned view

NOTES:

TOLERANCES : Unless Otherwise Specified

XX Lengths	±.02	Surface	
XX Diameters	±.01	Finish All	64 ✓
XXX Lengths	±.005		
XXX Diameters	±.002	Surface	
Holes	±.003	Finish Seals	32 ✓
Angular	±.5°		
Fractional	±1/64"		

* All Dimensions Are Inches (mm)

Do Not Scale Drawing

Remove & Break All Sharp Edges and Burrs

Dimensions Apply Before Plating

Engraved Dimensions Are For QC Inspection

CAGE CODE ODEN2

QTY

SEE DATABASE

WHERE USED

USED ON

REF FILE

PATHNAME

u:\DWGS\740_Video_Cam\059_SSC_Baseparts\740-059-065_Housing_dome_Assy.SLDASM

LAST UPDATE

H. Gonzalez

082106

SCALE

1:2

FILE NAME

740-059-065_Housing_dome_Assy.SLDRW

SHEET

1 of 2

APPROVALS

DATE

ORIG ENG

R. Gray

113004

ORIG DWG

D.Anderson

120204

CHECK


PROD RELEASE

120204


TABULATED DOCUMENT




TITLE			
HOUSING DOME ASSY			
PROJECT			
SSC (Super SeaCam)			
SIZE	DWG. NO.	REV	
B	740-059-065-0A	B	
PLOT CYCLE	SCALE	FILE NAME	SHEET
3	1:2	740-059-065_Housing_dome_Assy.SLDRW	1 of 2

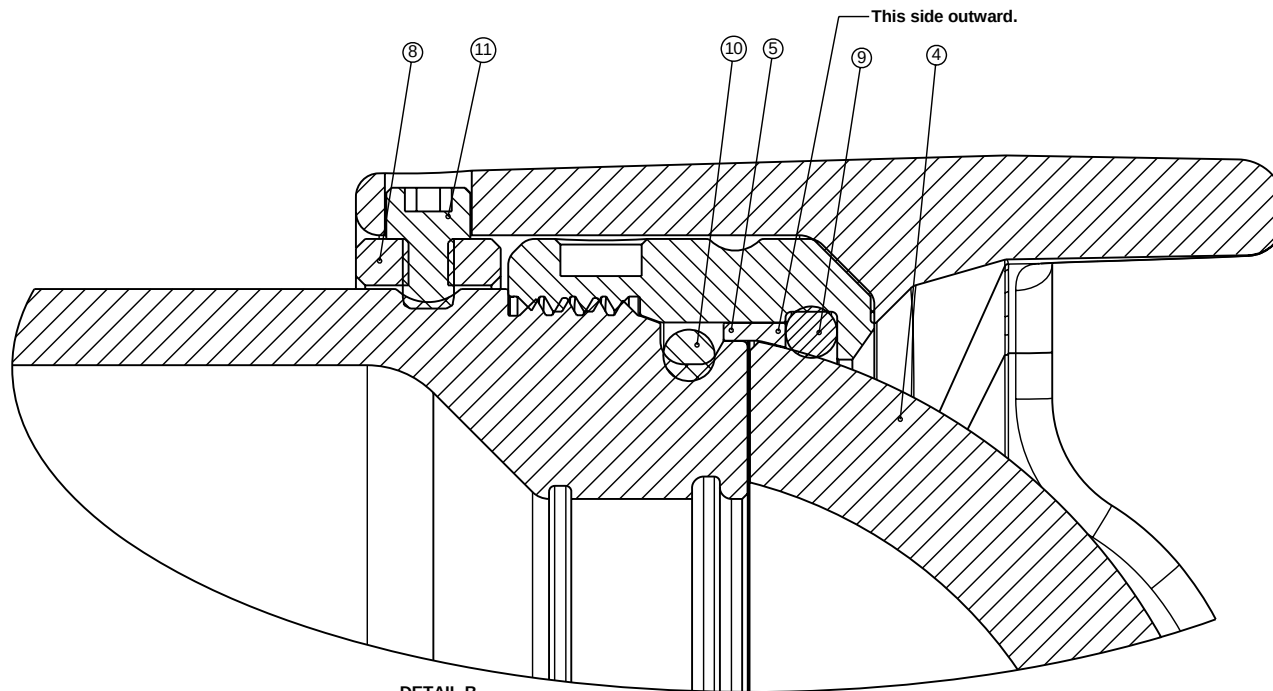

DETAIL B
SCALE 3 : 1

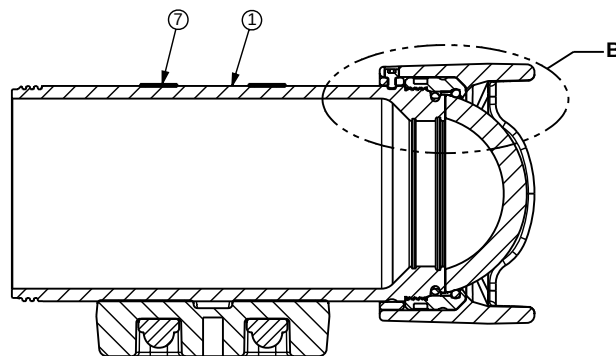

SECTION A-A

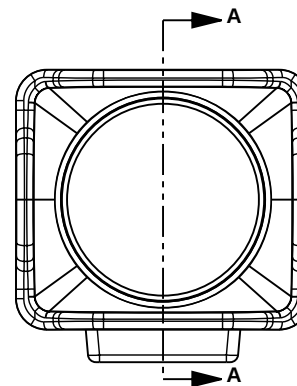

NOTES:

APPROVALS		DATE	SIZE	DWG. NO.	REV
DWG	H. Gonzalez	082106	B	740-059-065-0A	B
CHK			SCALE 1:2	PLOT CYCLE 3	CAGE CODE ODEN2
					SHEET 2 of 2

DeepSea POWER & LIGHT
 SAN DIEGO TEL (858) 576-1261
 CALIFORNIA FAX (858) 576-0219
 USA www.deepsea.com