

THE INFORMATION CONTAINED IN THIS DRAWING IS THE SOLE PROPERTY OF DEEPSEA POWER & LIGHT INC. ANY REPRODUCTION IN PART OR WHOLE WITHOUT THE WRITTEN PERMISSION OF DEEPSEA POWER & LIGHT IS STRICTLY PROHIBITED				ITEM NO.		QTY.	PART NO.	DESCRIPTION	REVISION HISTORY			
TABULATION BLOCK				1	1	SEE TABULATION BLOCK	HOUSING	REV	CHANGE DESCRIPTION		APPROVED	DATE
				2	1	SEE TABULATION BLOCK	Hood Ring		LAST DCR# 3469		J.P.	122004
				3	1	740-059-007-0A	KAPTON WAFER	A	EQUIVALENT TO 740-059-065 REV A		B.L.	051305
				4	1	772-003-005-0A-02	SSC Dome Port	B	INCCORP. DCR# D060076		4/24/16	5/24/06
				5	1	740-059-008-0A	Port Backup					
DASH	VERSION	HOUSING		HOOD RING	6	1	740-059-011-0A	Port Keeper				
-01	Titanium	740-059-013-0C-03 (TI)		740-059-036-0B-01 (TI)	7	1	740-059-051-0A	BRACKET ASSY				
-02	Delrin	740-059-013-0C-02 (DEL)		740-059-036-0B-02 (AL)	8	1	740-059-035-0A	Hood				
-03	Aluminum	740-059-013-0C-01 (AL)		740-059-036-0B-02 (AL)	9	1	2-235 N0674-70	O RING 2-235 BUNA N 70 BLK				
					10	1	2-234 N0674-70	O RING 2-234 BUNA N 70 BLK				
					11	3	428-00023	#6-32 x .1875 SHCS				

D

D

C

C

B

B

1. See Sheet 2 for sectioned view

NOTES:

TOLERANCES : Unless Otherwise Specified				MATERIAL		As Noted in B.O.M.		APPROVALS		DATE	TITLE															
				SIZE/LENGTH CONDITION		N/A					HOUSING DOME ASSY															
.XX Lengths ±.02	Surface	64	✓					ORIG ENG	R. Gray	113004	PROJECT															
.XX Diameters ±.01	Finish All												SSC (Super SeaCam)													
.XXX Lengths ±.005	Surface	32	✓					ORIG DWG	D.Anderson	120204																
.XXX Diameters ±.002																										
Holes ±.003										CHECK	R. GRAY	08-21-06	SIZE	B	DWG NO	740-059-065-0A	REV	B								
Angular ±.5°																										
Fractional ± 1/64"								COLOR	N/A																	
All Dimensions Are Inches [mm] Do Not Scale Drawing Remove & Break All Sharp Edges and Burrs Dimensions Apply Before Plating Bored Dimensions Are For GC Inspection				SEE DATABASE		WHERE USED		MISC/OTHER DESIGN SHRINKAGE		N/A	PROD RELEASE			120204												
CAGE CODE				ODEN2	DSH	QTY	NEXT ASSEMBLY	USED ON	REF FILE PATHNAME		u:\DWGS\740_Video_Cam\059_SSC_Baseparts\740-059-065_Housing_dome_Assy.SLDASM		LAST UPDATE		H. Gonzalez	082106	PLOT CYCLE	3	SCALE	1:2	FILE NAME	740-059-065_Housing_dome_Assy.SLDDRW		SHEET	1 of 2	
						APPLICATION																				

* All Dimensions Are Inches (mm)
* Do Not Scale Drawing
* Remove & Break All Sharp Edges and Burrs
* Dimensions Apply Before Plating
* Bordered Dimensions Are For QC Inspection

TABULATED DOCUMENT




POWER & LIGHT


SAN DIEGO
TEL(858)576-1261

CALIFORNIA
FAX(858)576-0219


USA
www.deepsea.com

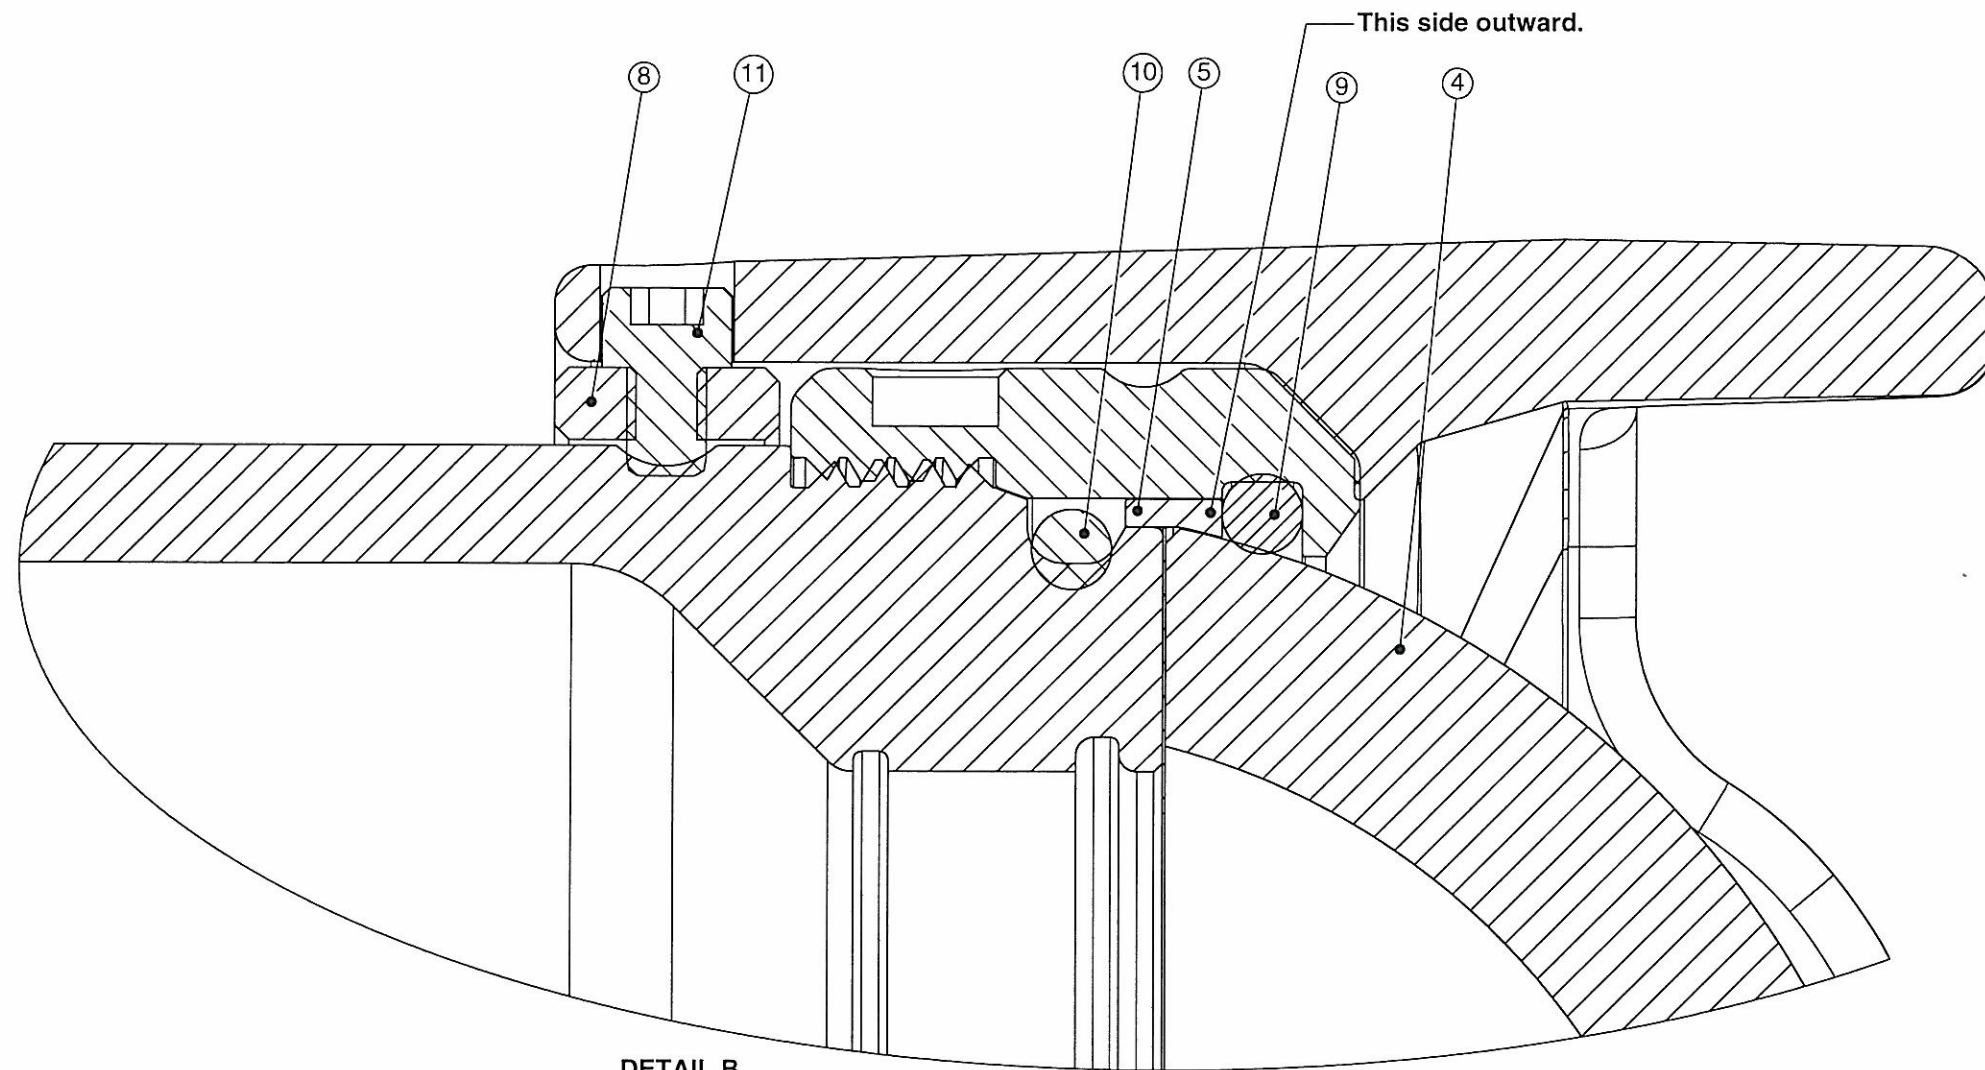

DETAIL B
SCALE 3 : 1

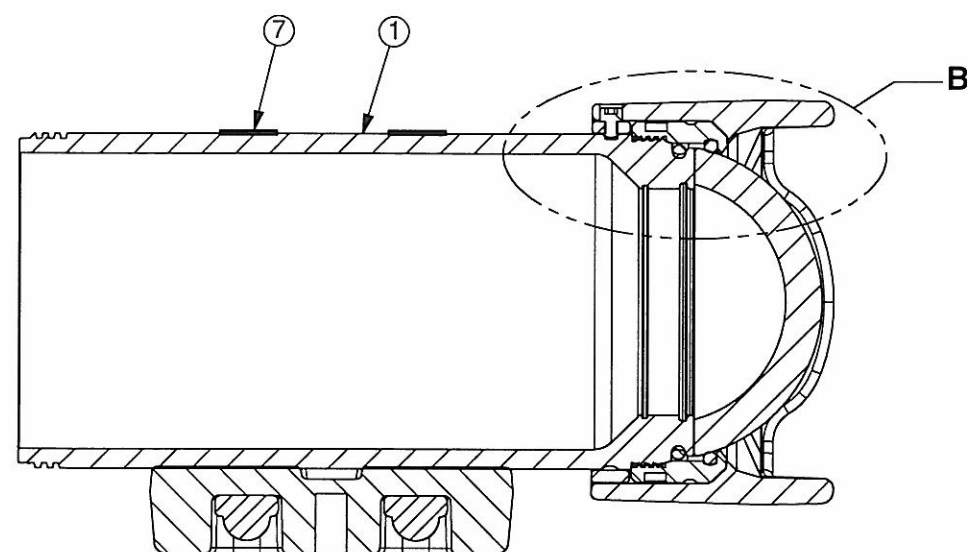

SECTION A-A

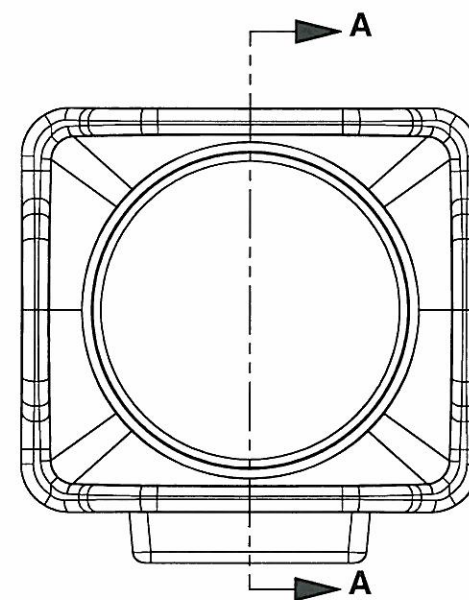

NOTES:

MASTER
COPY

APPROVALS		DATE	SIZE	DWG NO	REV
DWG	H. Gonzalez	082106	B	740-059-065-0A	B
CHK	R. GRAY	08-21-06	SCALE	1:2	PLOT CYCLE
				3	CAGE CODE
				ODEN2	SHEET
					2 of 2

 **DeepSea** POWER & LIGHT
SAN DIEGO TEL(858)576-1261 CALIFORNIA FAX(858)576-0219 USA www.deepsea.com