

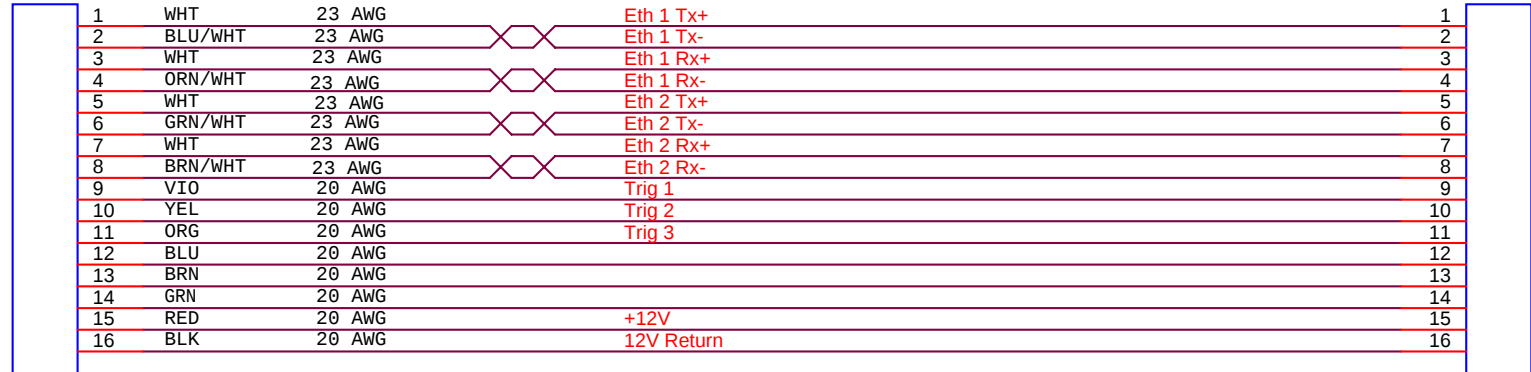


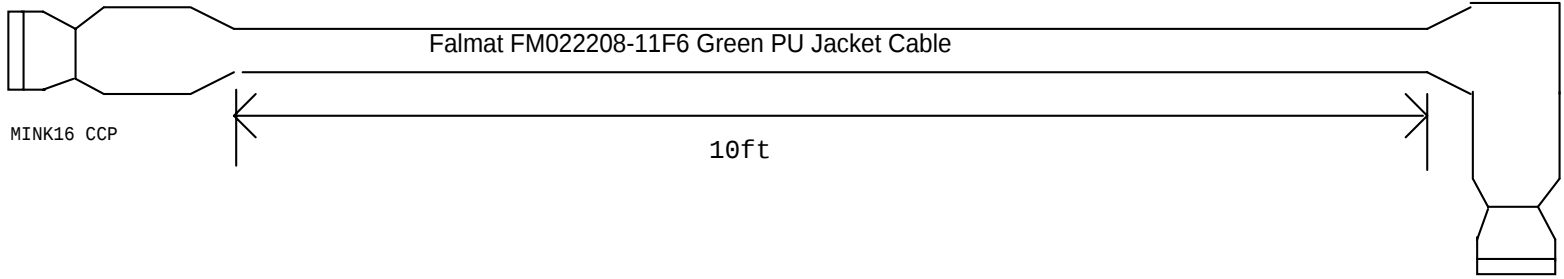

MINK16 CCP
Seacon
MINK16 CCP

Falmat FM022208-11F6 Green PU Jacket Cable

MINK16 CCP
Seacon
MINK16 CCP RA

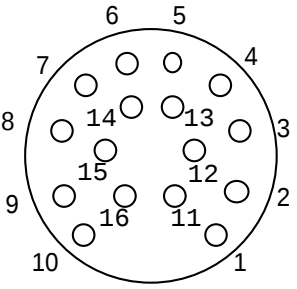

Title		
Ocean Imaging Cable		
Size A	Document Number <Doc>	Rev <RevCo>
Date: Thursday, April 28, 2011	Sheet 1	of 1