


PROPRIETARY NOTICE  
 THIS DRAWING, PRINT OR DOCUMENT AND THE SUBJECT MATTER DISCLOSED HEREIN ARE PROPRIETARY  
 ITEMS TO WHICH RDS, INC. RETAINS THE EXCLUSIVE RIGHT OF DISSEMINATION, REPRODUCTION,  
 MANUFACTURE AND SALE.  
 THIS DRAWING, PRINT OR DOCUMENT IS SUBMITTED IN CONFIDENCE FOR CONSIDERATION BY THE RECIPIENT  
 ALONE, UNLESS PERMISSION FOR FURTHER DISCLOSURE IS EXPRESSLY GRANTED IN WRITING BY RDS, INC.

| REV | DESCRIPTION                 | DATE         |
|-----|-----------------------------|--------------|
| A   | UPDATED DAL DIMS & CONN OPS | gts 16-25-03 |

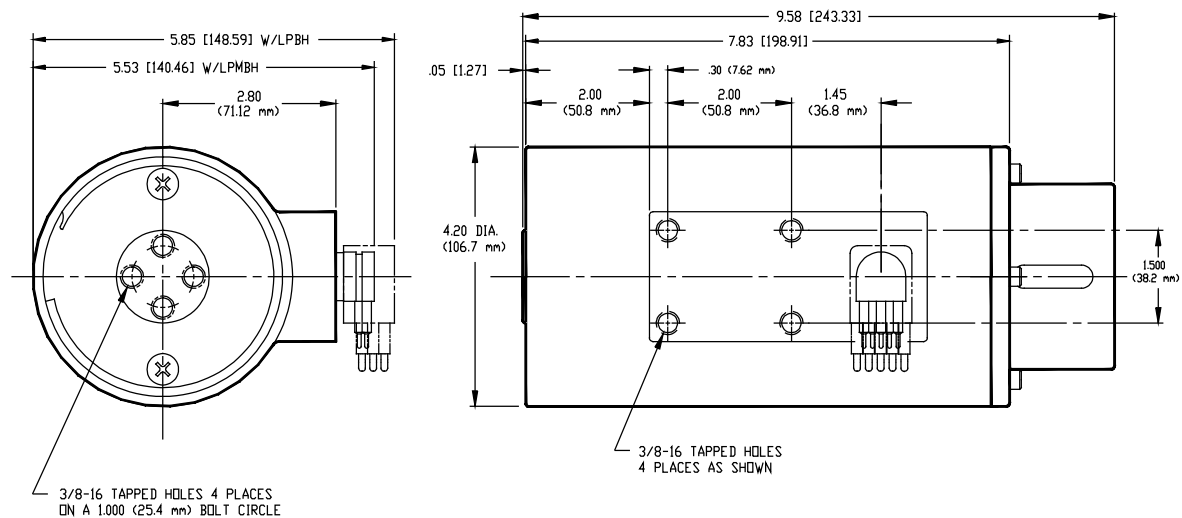

2. CONNECTOR: LPMBH-MP OR LPBH-MP.  
 1. HOUSING MATERIAL: HARD BLACK ANODIZED ALUMINUM  
 NOTES (UNLESS OTHERWISE SPECIFIED)

|   |          |   |                             |                        |
|---|----------|---|-----------------------------|------------------------|
| 03-02-01   | ITEM NO. | PART OR IDENTIFYING NO.   | NOMENCLATURE OR DESCRIPTION | MATERIAL SPECIFICATION |
| TEXT   |          | <b>Remote Ocean Systems</b><br><b>INSTALLATION/OUTLINE</b><br><b>ALUMINUM</b><br><b>R-25-FB OIL FILLED</b>                                                  |                             |                        |
| ASSEMBLY: 20-10000<br>UNLESS OTHERWISE SPECIFIED<br>DIMENSIONS ARE IN INCHES<br>TOLERANCES:<br>.X = +/- .030<br>.XX = +/- .010<br>.XXX = +/- .005<br>ANGULAR +/- .30°<br>SURFACE TEXTURE:<br> |          | PREPARED: RoToCo 03/05/98<br>CHECKED:<br>QA:<br>RELEASED BY:<br>SCALE: FULL WEIGHT:<br>SIZE: C CAGE CODE: 2T637 DWG NO: 20-10005 REV LTR: A<br>SHEET 1 OF 1 |                             |                        |