

A


B

C

D

PROPRIETARY NOTICE:
THIS DRAWING PRINT OR DOCUMENT AND THE SUBJECT MATTER DISCLOSED HEREIN ARE PROPRIETARY ITEMS
TO WHICH ROS, INC. RETAINS THE EXCLUSIVE RIGHT OF DISSEMINATION, REPRODUCTION MANUFACTURE AND SALE.
THIS DRAWING PRINT OR DOCUMENT IS SUBMITTED IN CONFIDENCE FOR CONSIDERATION BY THE RECIPIENT
ALONE UNLESS PERMISSION FOR FURTHER DISCLOSURE IS EXPRESSLY GRANTED IN WRITING BY ROS, INC.

REV	DESCRIPTION	DATE	APPROVED
A	INITIAL RELEASE	11/2006	
B	SEE EC-02650	04OCT16	SW

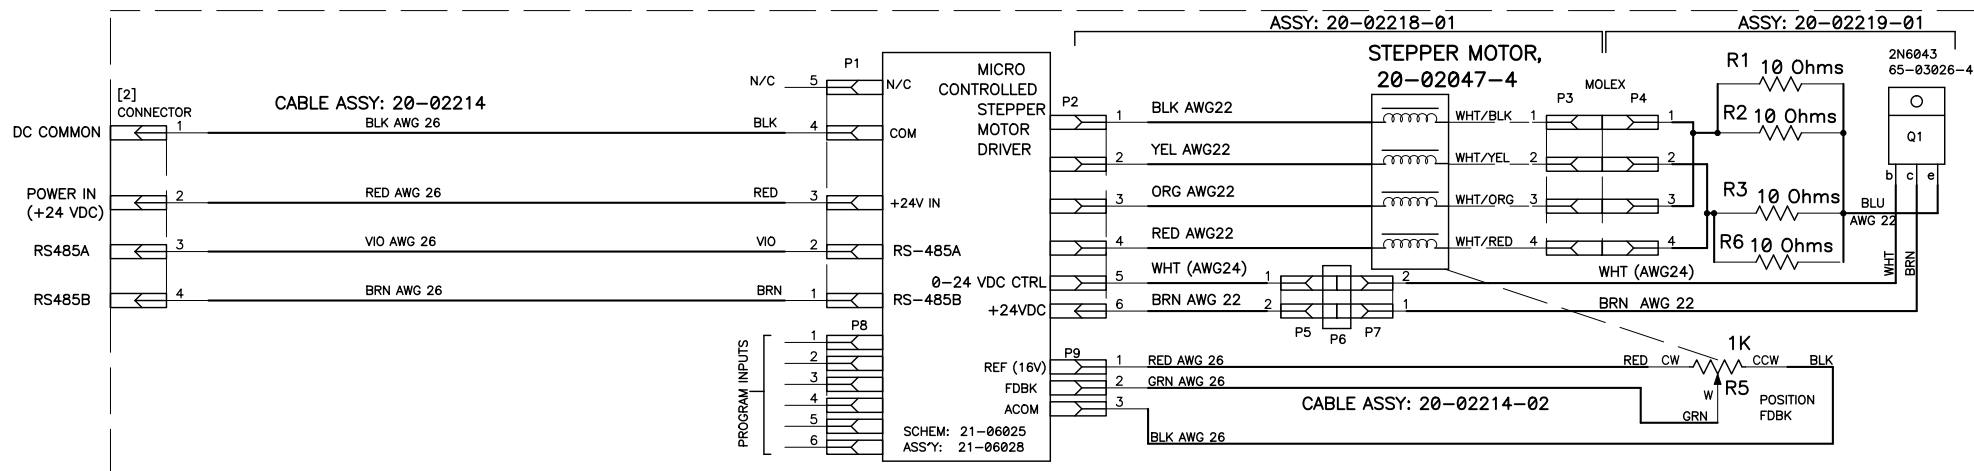

NOTES (UNLESS OTHERWISE INDICATED):

1. ALL WIRES AWG 24
2. REFER TO POSITIONER TOP ASSY DWG FOR CONNECTOR

DRAWN BY CP	DATE 02/05	 RemoteOceanSystems 5618 Copley Drive San Diego, CA 92111 TEL (858) 565-8500 FAX (858) 565-8808	
DESIGNER CP	DATE 02/05		
CHECKED BY MLC	DATE 11/06	TITLE WIRING DIAGRAM, R25FB-24VDC, RS485 CONTROL	
QUALITY R.Longabaugh	DATE 12/27/06	SIZE B	NEXT ASSEMBLY
RELEASED S.Walsh	DATE 1/10/07	DWG NO 20-10037	REV B
CASE CODE NO 2T637	SCALE NONE	FILENAME 20-10037.sch	SHEET 1 OF 1

A

B

C

D