
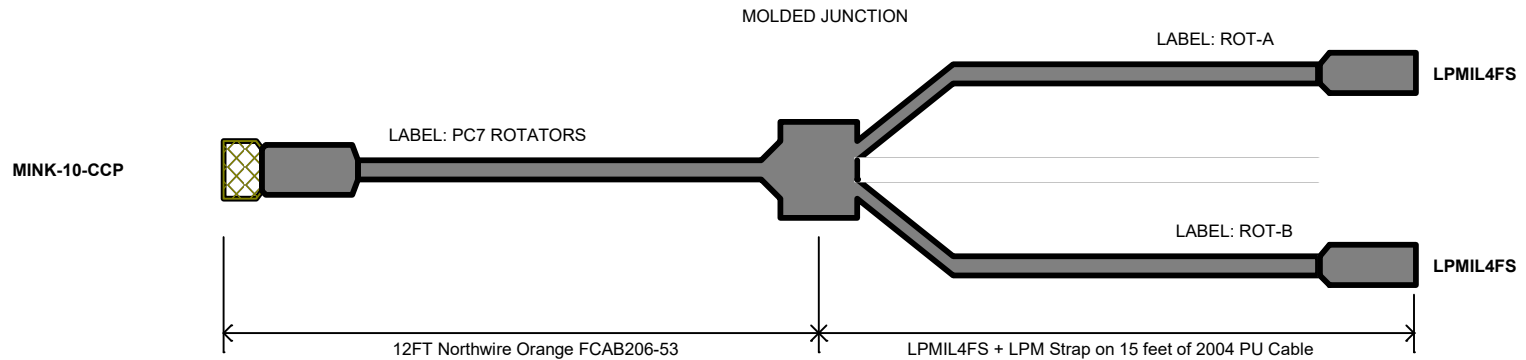


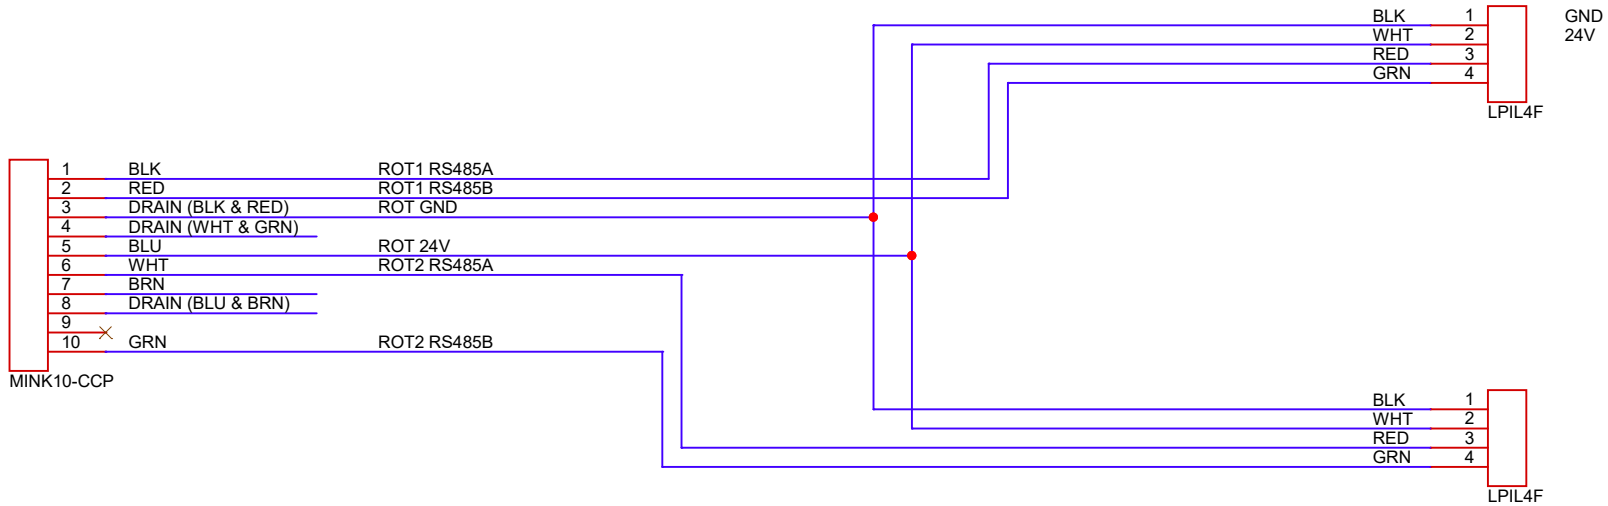

Schematic Name: Cable Rotators					
Page Title: Rotator Breakout				Engineer: Eric Martin	
Project Name: Ocean Imaging				Designer: N/A	
Group Name: Ocean Imaging	System: LASS	Subsystem: Wet Cabling		Last Updated By: emartin	
Drawing Number: 100221527		Release: A	Version: 6	Status: Active	Size: A
Page Modify Date: Monday, March 29, 2021		Check In Date: 11/18/2020 4:20:33 PM		Sheet 1 of 1	