


DATE	REV	ECD NUMBER	AUTH.	DR.	CK.

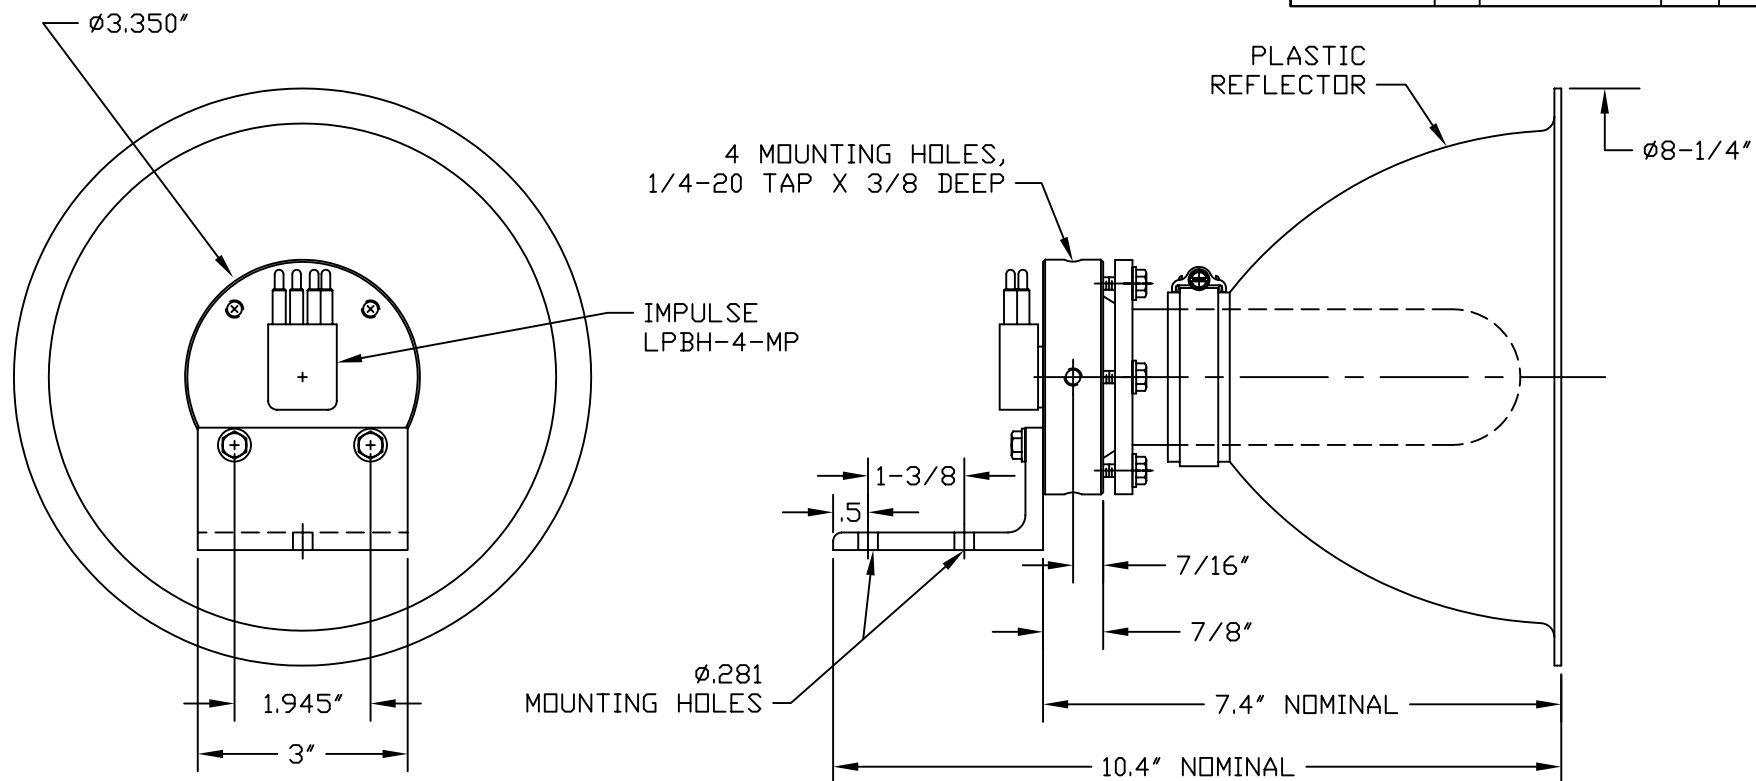

NOTES:

1. MATERIAL: TITANIUM 6AL-4V BASE, STAINLESS STEEL HARDWARE, PLASTIC REFLECTOR.

APPROXIMATE WEIGHT	LBS.	KG.
IN AIR	2.2	1.0
IN WATER	1.2	0.54

TOLERANCES (EXCEPT AS NOTED)			DRAWN BY	BLB
DECIMAL +/-	~		CHECKED BY	
FRACTIONAL +/-	~		APPROVED BY	
ANGULAR +/-	~			
BREAK SHARP EDGES EXCEPT AS NOTED ~		TITLE OUTLINE DRAWING FOR 3831 REMOTE FLASH HEAD		
DATE 3/20/05		DRAWING NUMBER B-383-27		REVISION
SCALE 1/2				
ASSY DWG		SHEET 1 OF 1		