
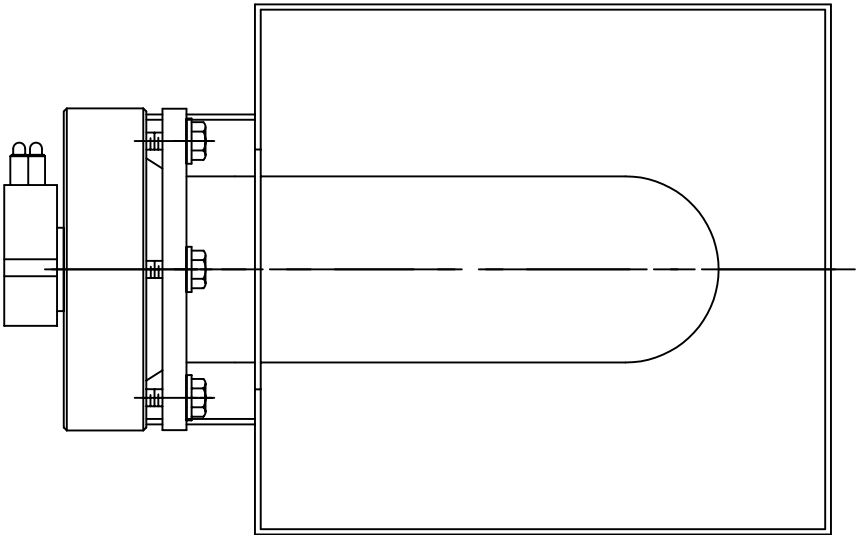


DATE	REV	ECO NUMBER	AUTH.	DR.	CK.

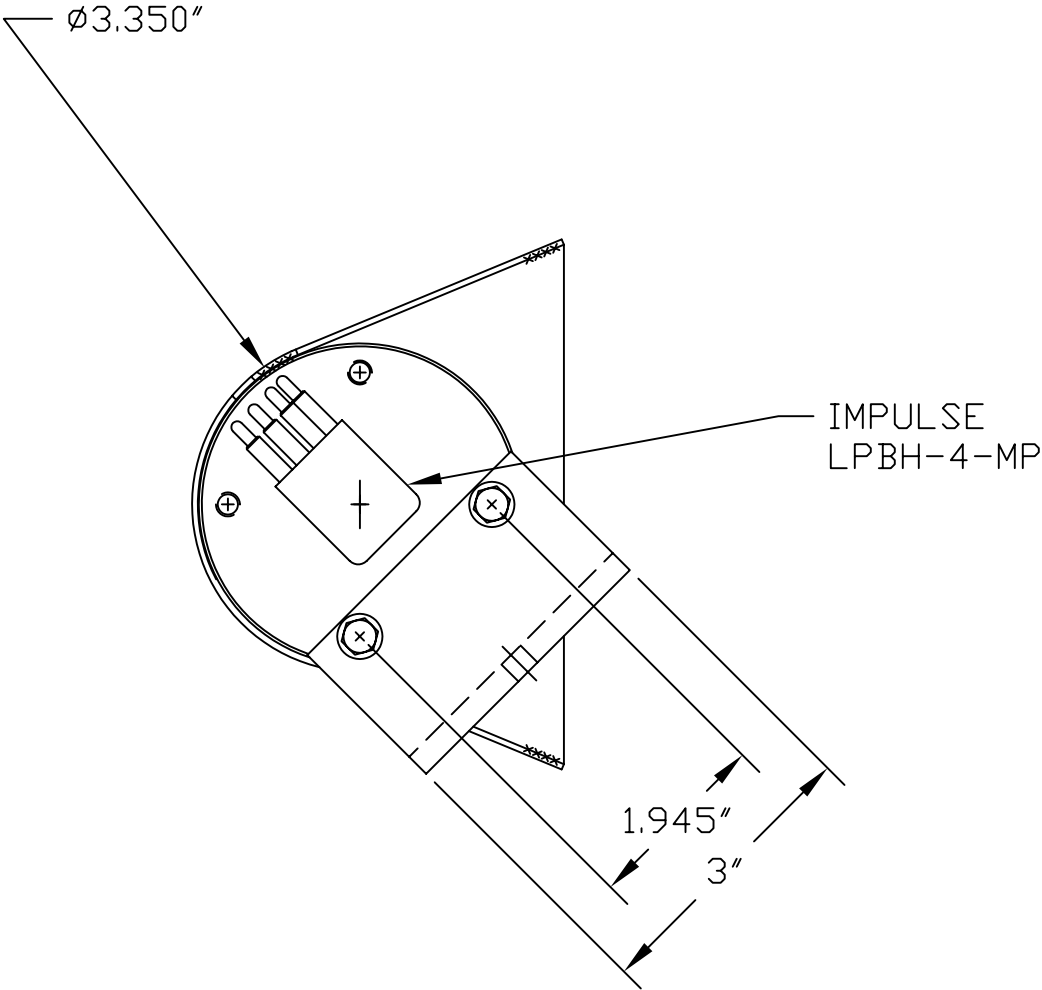

NOTES:
 1. MATERIAL: TITANIUM 6AL-4V BASE, STAINLESS STEEL
 HARDWARE, PLASTIC REFLECTOR.

APPROXIMATE WEIGHT	LBS.	KG.
IN AIR	2.2	1.0
IN WATER	1.2	0.54

TOLERANCES (EXCEPT AS NOTED)		DRAWN BY	BLB
DECIMAL +/- ~		CHECKED BY	
FRACTIONAL +/- ~		APPROVED BY	
ANGULAR +/- ~	TITLE OUTLINE DRAWING FOR 3831 REMOTE FLASH HEAD		
BREAK SHARP EDGES EXCEPT AS NOTED ~	DATE 3/20/05	DRAWING NUMBER B-383-27	REVISION
	SCALE 1/2		
ASSY DWG	SHEET 1 OF 1		