
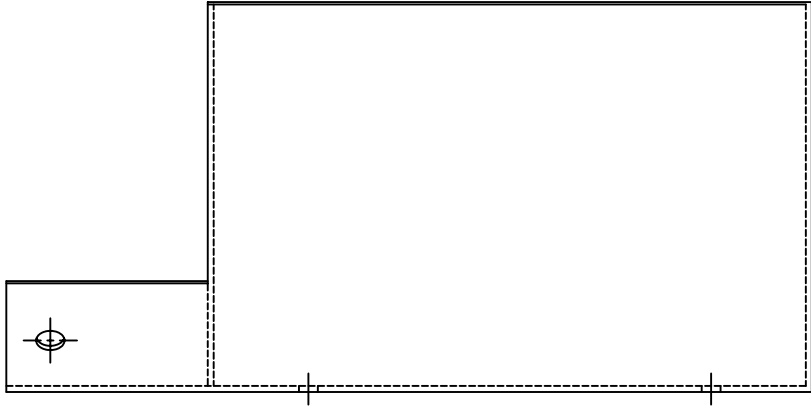
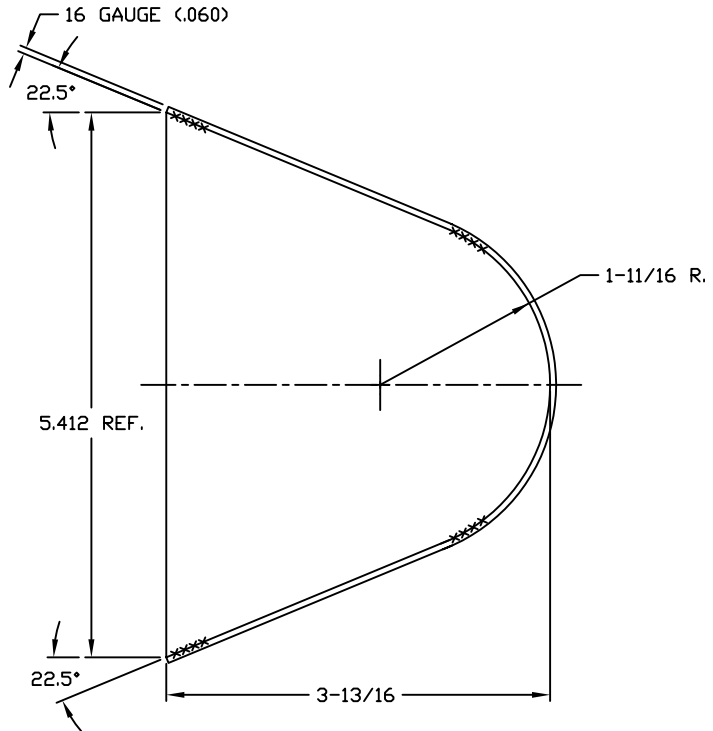
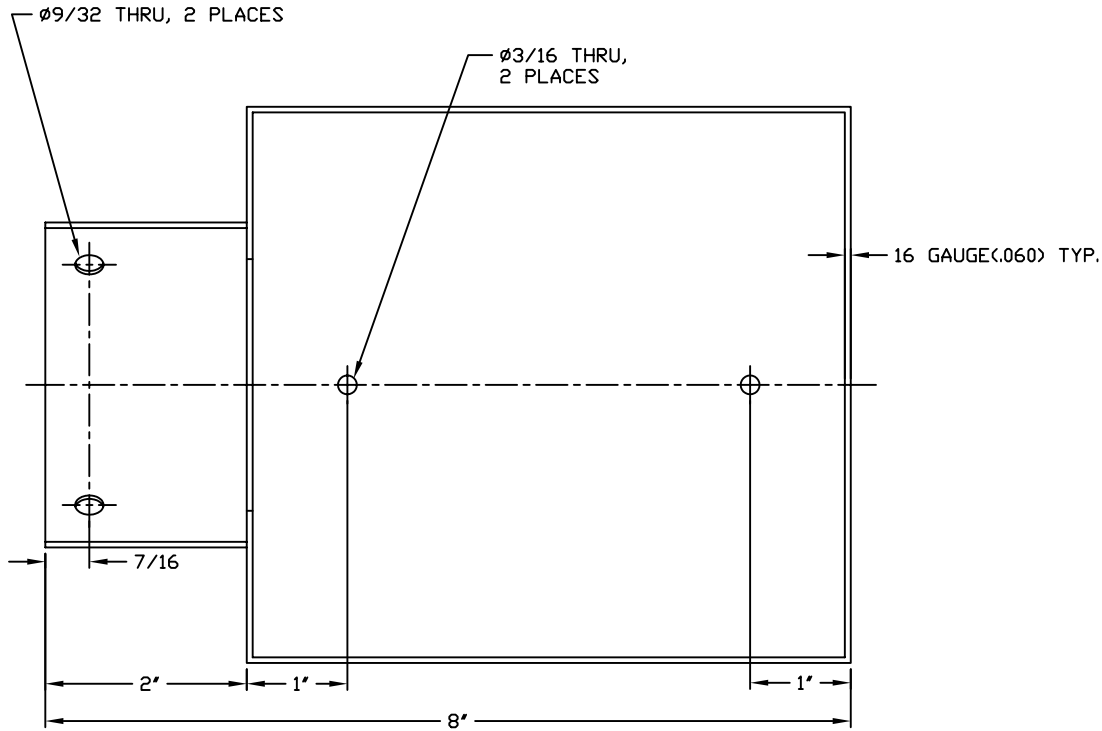


DATE	REV	ECO NUMBER	AUTH	DR.	CK.

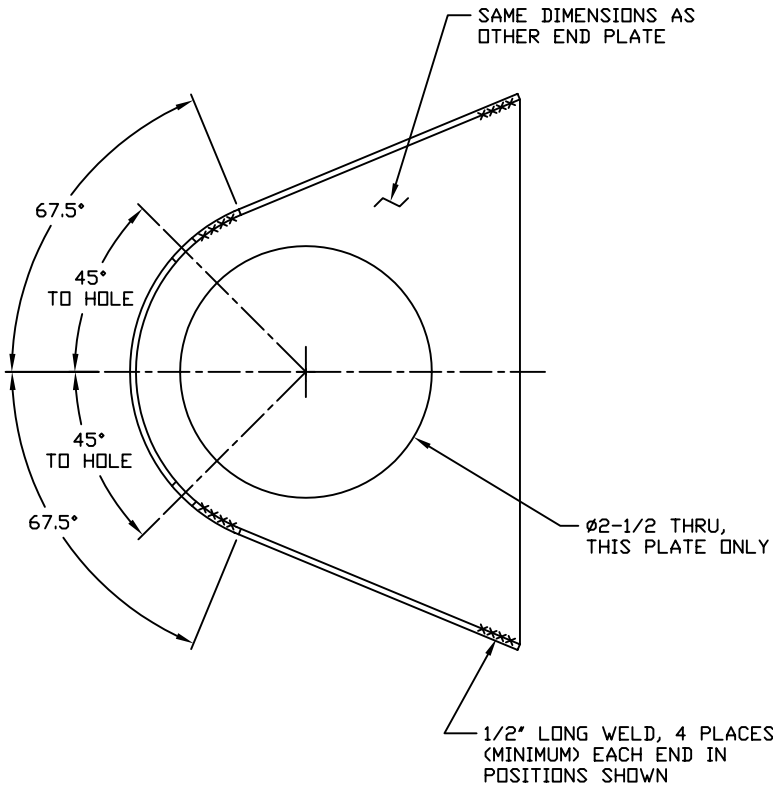

- NOTES:
1. MATERIAL: 304 STAINLESS STEEL
 2. DEBURR ALL SHARP EDGES
 3. FINISH: GLASS BEAD BLAST

TOLERANCES (EXCEPT AS NOTED)				DRAWN BY DPJ/BLB	
DECIMAL +/-				CHECKED BY	
FRACTIONAL +/- 1/32				APPROVED BY	
ANGULAR +/- 1°		TITLE TROUGH REFLECTOR			
BREAK SHARP EDGES EXCEPT AS NOTED		DATE 2/14/06	DRAWING NUMBER D-386-7		REVISION -
SCALE FULL		SHEET 1 OF 1			
ASSY DWG		*.DWG			