


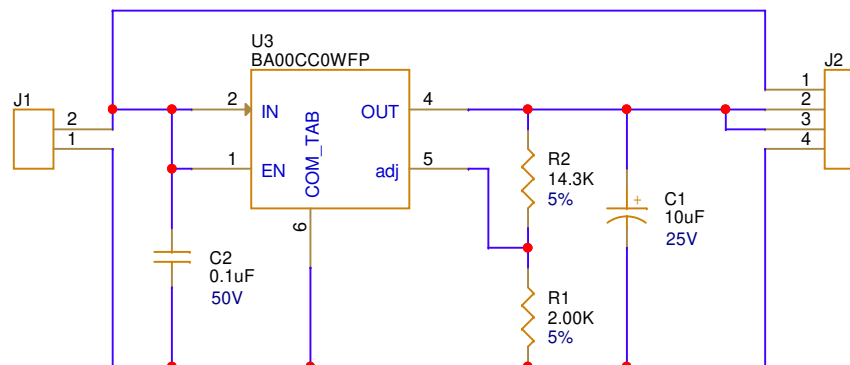

TCSM400 MRS NF10 BRUSHLESS


V+ RED N/C
+12 GREY +10 RED
+12 GREEN N/C
GND BLACK GND BLACK

$$V_O = V_c(V_{adj}) \times (1 + R_2/R_1)$$

$$V_C = 1.225$$

R2 TABLE

V OUT	R2	USE
10V	14.3K	NF10 BRUSHLESS
11V	15.6K	TCSM400
12.1	17.8k	TCSM400 MRS

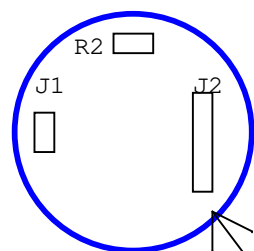

.75" DIA

INITIAL RELEASE 10/7/2014

Title		
MRS BRS PUMP REGULATOR		
Size A	Document Number 10021132	Rev -
Date:	Tuesday, October 07, 2014	Sheet 1 of 1

ERROR: undefined
length
OFFENDING COMMAND: brs

STACK: