


NOTICE OF PROPRIETARY RIGHTS
THIS DOCUMENT CONTAINS PROPRIETARY INFORMATION. IT MAY NOT BE REPRODUCED OR TRANSFERRED TO DOCUMENTS OR DISCLOSED TO OTHERS OR USED FOR MANUFACTURING OR ANY OTHER PURPOSE WITHOUT PRIOR WRITTEN PERMISSION.

NOTES: UNLESS OTHERWISE SPECIFIED


1. X IS BUILD LEVEL AND CABLE LENGTH IN METERS.
2. ITEMS WITH QTY IN PARENTHESIS DENOTE VENDOR SUPPLIED PARTS. 100% EQUIVALENT PARTS MAY BE USED, BUT ONLY AFTER RESON APPROVAL.
3. NO STRAIN RELIEF LOOPS ON WIRES.
4. CABLES NOT TO BE UNTWISTED MORE THAN 9.5MM AT EACH END.
5. LABEL: TEXT SIZE 0.156"
RESON PN: ____, REV: ____
MIN BEND RADIUS
2.5 INCHES
6. LABEL TO BE PERMANENTLY ATTACHED TO CABLE

CONFIGURATION TABLE		
DASH NO.	RESON PN	LENGTH
-0.72	85000652	0.72m
-1.00	85001182	1.00m
-2.14	85000661	2.14m
-2.64	85001191	2.64m
-3	85000664	3m
-4	85001143	4m
-10	85001312	10m
-15	85001313	15m


REVISIONS				
ZONE	LTR	DESCRIPTION	DATE	APPROVED
	D	RELEASED PER ECO 05034	05-03-01	RQA
	E	RELEASED PER ECO 05080	05-04-04	RQA
	F	RELEASED PER ECO 05248	05-07-12	DFL

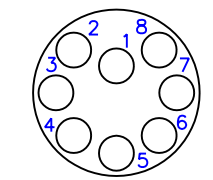

VIEW B-B
SCALE 2:1

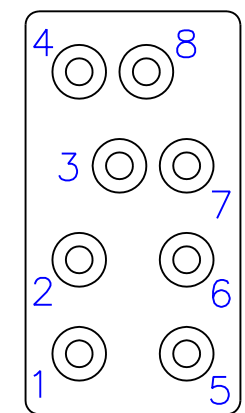

VIEW A-A
SCALE 2:1

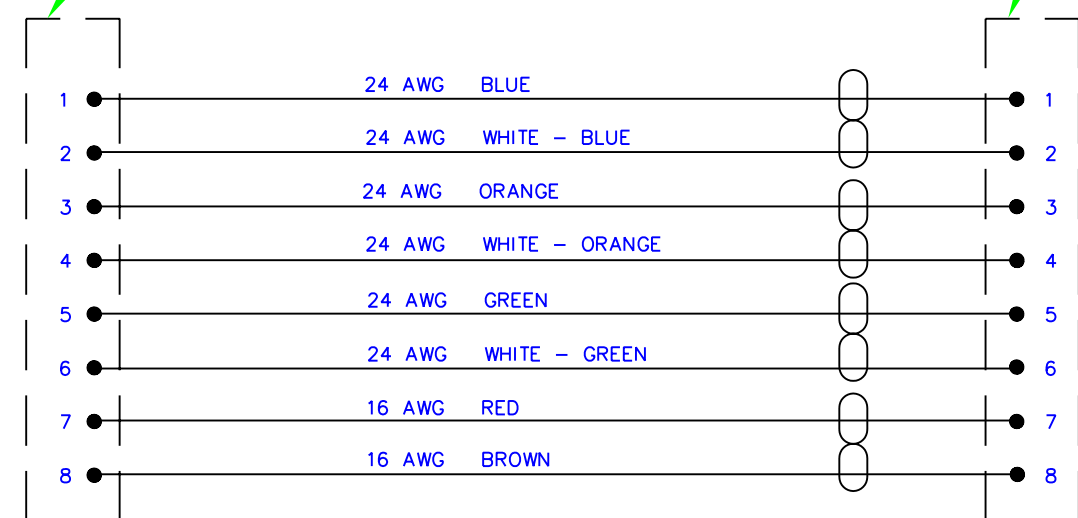

	(1)	64500040	LOCKING SLEEVE, FEMALE [IMPULSE: DLSCM-F]	4	0
	(1)	64500038	CONNECTOR [IMPULSE: MCIL-8-FS]	3	0
	(1)	64500026	CONNECTOR [IMPULSE: LPMIL-8#16-MP]	2	0
	Xm	67700022	CABLE, 4TP, UNSHIELDED, PER SPEC, 11712	1	0
	-X	PART NUMBER	DESCRIPTION	ITEM	LEVEL
QTY REQD	PARTS LIST				

THIRD ANGLE PROJECTION

NONE	7xxx
NEXT ASSY	USED ON
APPLICATION	

UNLESS OTHERWISE SPECIFIED

DIMENSIONS ARE IN INCHES
DO NOT SCALE DRAWING

TOLERANCES
.XX ±0.03
.XXX ±0.010
X" ±0.5"

REMOVE ALL BURRS
BREAK CORNERS: 0.005/0.010
INTERNAL RADII: 0.005/0.001
FINISH: 125

DESIGNED: R. ABBOTT

DATE: 01-07-24

DRAWN: GJZ

DATE: 01-07-24

CHECKED: R. ABBOTT

DATE: 01-07-24

RELEASED: R. ABBOTT

DATE: 01-09-17

RESON

RESON, INC.
GOLETA, CALIFORNIA 93117

TITLE:
CABLE ASSY, Rx, HD-LINK
CONTROLLER BOTTLE, 7xxx

DRAWING NO:
11392

REV:
F

SIZE: C

SCALE: 1/1

SHEET: 1 of 1