

NOTICE OF PROPRIETARY RIGHTS
THIS DOCUMENT CONTAINS PROPRIETARY INFORMATION. IT MAY NOT BE REPRODUCED OR TRANSFERED TO DOCUMENTS OR DISCLOSED TO OTHERS OR USED FOR MANUFACTURING OR ANY OTHER PURPOSE WITHOUT PRIOR WRITTEN PERMISSION.

NOTES: UNLESS OTHERWISE SPECIFIED


1. X IS BUILD LEVEL AND CABLE LENGTH IN METERS.
2. ITEMS WITH QTY IN PARENTHESIS DENOTE VENDOR SUPPLIED PARTS. 100% EQUIVALENT PARTS MAY BE USED, BUT ONLY AFTER RESON APPROVAL.
3. NO STRAIN RELIEF LOOPS ON WIRES.
4. CABLES NOT TO BE UNTWISTED MORE THAN 9.5MM AT EACH END.

5. LABEL: TEXT SIZE 0.156"
RESON PN: ____, REV: ____
MIN BEND RADIUS
2.5 INCHES




6. LABEL TO BE PERMANENTLY ATTACHED TO CABLE

CONFIGURATION TABLE		
DASH NO.	RESON PN	LENGTH
-0.61	85000653	0.61m
-1	85001142	1m
-1.88	85001192	1.88m
-2.14	85000662	2.14m
-3	85000665	3m
-4	85001447	4m
-10	85001314	10m
-15	85001324	15m

REVISIONS				
ZONE	LTR	DESCRIPTION	DATE	APPROVED
	D	RELEASED PER ECO 05035	05-03-01	RQA
	E	RELEASED PER ECO 05081	05-04-04	RQA
	F	RELEASED PER ECO 05249	05-07-12	DFL

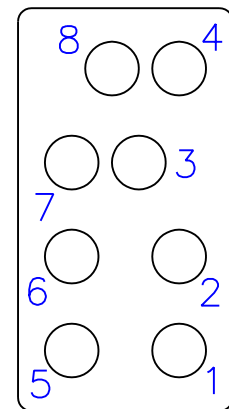


VIEW B-B
SCALE 2:1

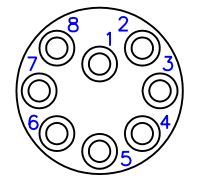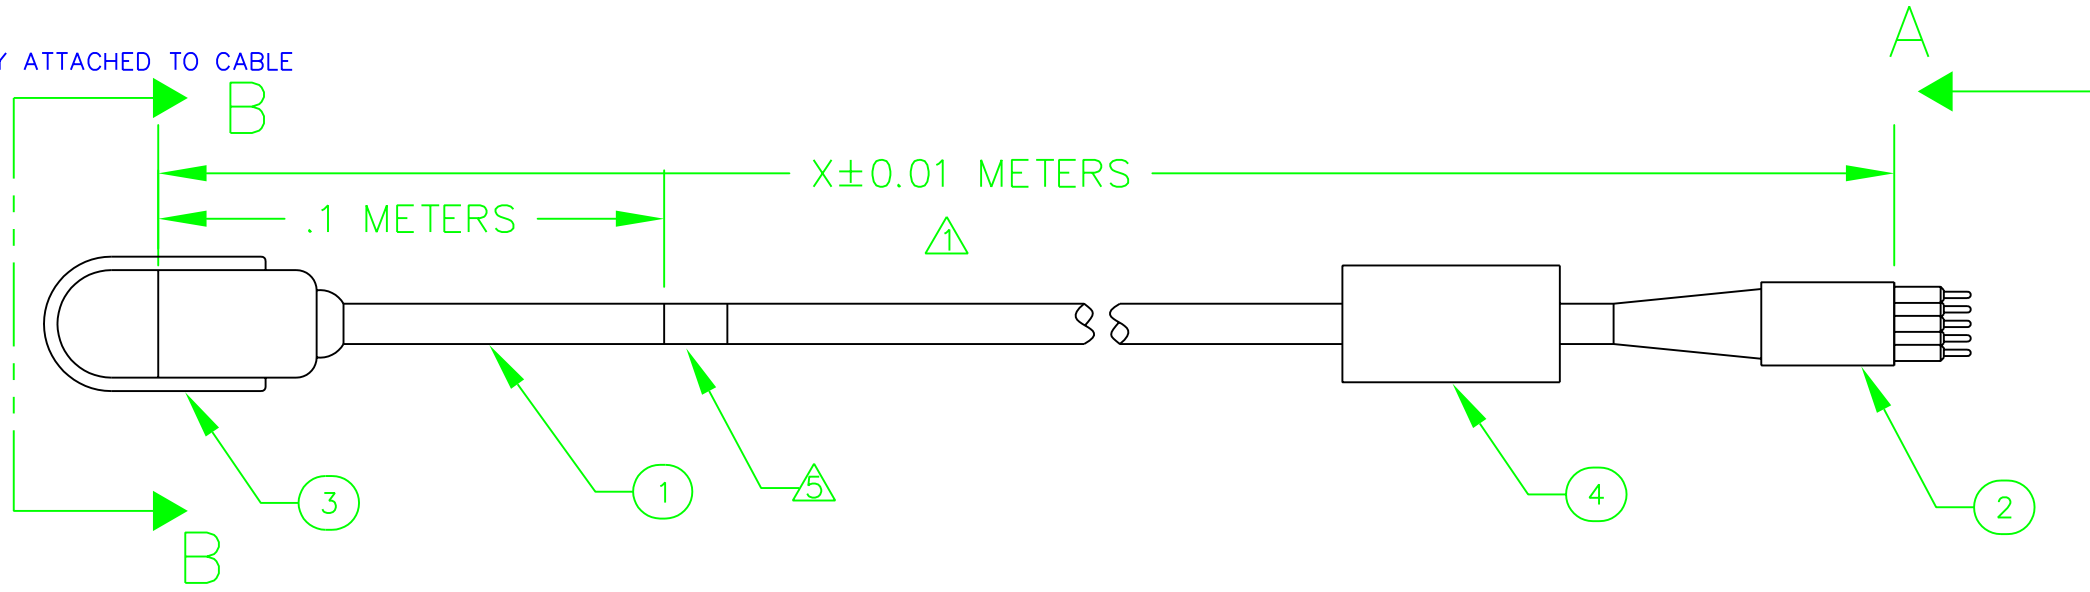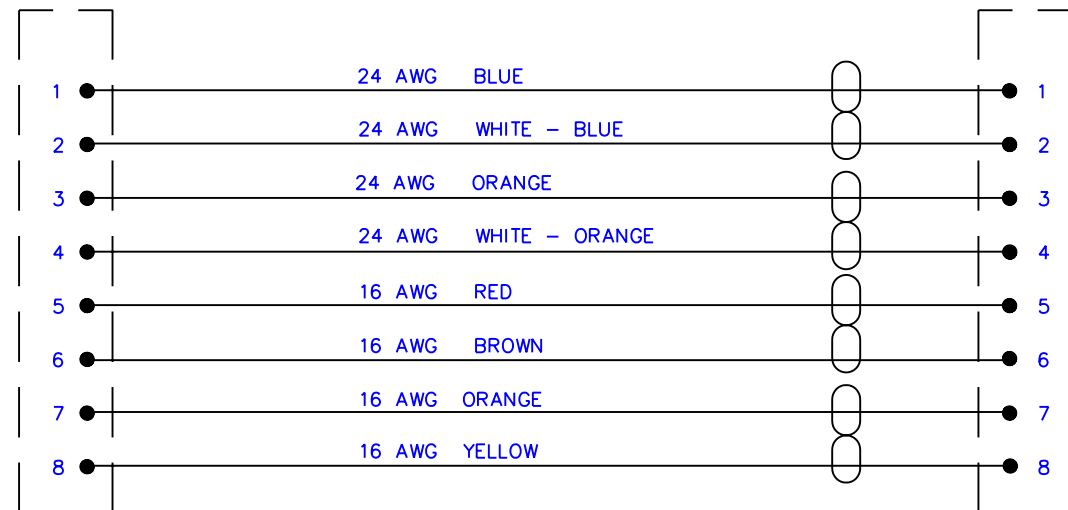

VIEW A-A
SCALE 2:1

(1)	64500040	LOCKING SLEEVE, FEMALE [IMPULSE: DLSCM-F]	4	0
(1)	64500027	CONNECTOR [IMPULSE: LPMIL-8#16-FS]	3	0
(1)	64500039	CONNECTOR [IMPULSE: MCIL-8-MP]	2	0
-Xm	67700016	CABLE, 4TP, UNSHIELDED, PER SPEC, 11517	1	0
-X	PART NUMBER	DESCRIPTION	ITEM	LEVEL
QTY REQD	PARTS LIST			

THIRD ANGLE PROJECTION

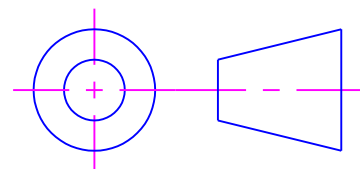

NONE	7xxx
NEXT ASSY	USED ON
APPLICATION	

UNLESS OTHERWISE SPECIFIED	
DIMENSIONS ARE IN INCHES DO NOT SCALE DRAWING	
TOLERANCES	
.XX	±0.03
.XXX	±0.010
X"	±0.5"
REMOVE ALL BURRS	
BREAK CORNERS: 0.005/0.010	
INTERNAL RADII: 0.005/0.001	
FINISH: 125	

DESIGNED:	R. ABBOTT
DATE:	01-07-24
DRAWN	GJZ
DATE:	01-07-24
CHECKED	R. ABBOTT
DATE:	01-07-24
RELEASED	R. ABBOTT
DATE:	01-07-24

RESON, INC. GOLETA, CALIFORNIA 93117	
TITLE: CABLE ASSY, Tx, HD-LINK CONTROLLER BOTTLE, 7xxx	
DRAWING NO:	11393
REV:	F
SIZE: C	SCALE: 1/1
SHEET: 1 of 1	