


NOTICE OF PROPRIETARY RIGHTS
THIS DOCUMENT CONTAINS PROPRIETARY INFORMATION. IT MAY NOT BE REPRODUCED OR TRANSFERED TO DOCUMENTS OR DISCLOSED TO OTHERS OR USED FOR MANUFACTURING OR ANY OTHER PURPOSE WITHOUT PRIOR WRITTEN PERMISSION.

NOTES: UNLESS OTHERWISE SPECIFIED
1. X IS BUILD LEVEL AND CABLE LENGTH IN METERS.


2. NO STRAIN RELIEF LOOPS ON WIRES.
3. CABLES NOT TO BE UNTWISTED MORE THAN 9.5MM AT EACH END.
4. APPLY LOCTITE (ITEM 5) TO THE MS CONNECTOR THREADS WHERE INDICATED, DURING ASSEMBLY.
5. LABEL: TEXT SIZE 0.156"
6. RESON PN, REV:
7. LABEL TO BE PERMANENTLY ATTACHED TO CABLE.
8. STRIP CABLE JACKET BACK TO EXPOSE BRAID SO THAT CLAMP CONTACTS BRAID WHEN ATTACHED. HOWEVER, JACKET MUST CONTACT CABLE CLAMP UPON COMPLETION.

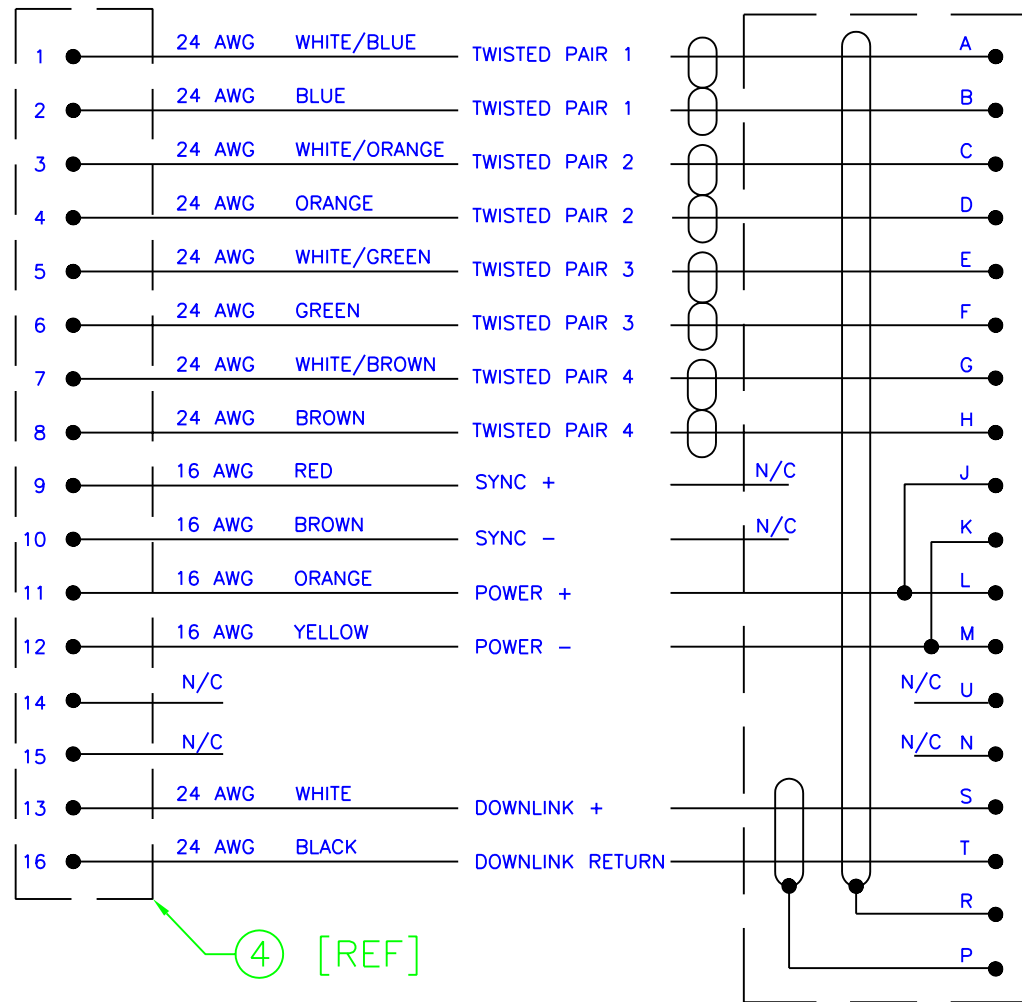

CONFIGURATION TABLE		
DASH NO.	RESON PN	LENGTH
-25	85000978	25m
-30	85001284	30m
-50	85001145	50m
-100	85001139	100m

ACAD FILE: 11679g.DWG

THIRD ANGLE PROJECTION

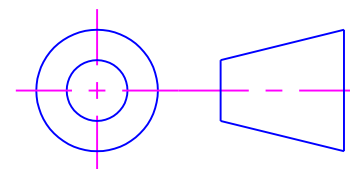


NONE	7XXX
NEXT ASSY	USED ON
APPLICATION	

UNLESS OTHERWISE SPECIFIED
DIMENSIONS ARE IN INCHES
DO NOT SCALE DRAWING
TOLERANCES
.XX ±0.03
.XXX ±0.010
X" ±0.5"
REMOVE ALL BURRS
BREAK CORNERS: 0.005/0.010
INTERNAL RADII: 0.005/0.001
FINISH: 125

DESIGNED: R. ABBOTT
DATE: 03-03-06
DRAWN: A ROSS
DATE: 03-03-06
CHECKED: R. ABBOTT
DATE: 03-11-24
RELEASED: R. ABBOTT
DATE: 03-12-09

RESON, INC.
GOLETA, CALIFORNIA 93117
TITLE: CABLE ASSY TP, WET TO DRY
MIL-16-MP, PT06A-14-18P
7K
DRAWING NO: 11679
REV: G
SIZE: C SCALE: NONE SHEET: 1 of 1

REVISIONS				
ZONE	LTR	DESCRIPTION	DATE	APPROVED
	C	RELEASED PER ECO 04198	04-06-10	RQA
	D	RELEASED PER ECO 04480	04-11-18	RQA
	E	RELEASED PER ECO 05083	05-03-30	RQA
	F	RELEASED PER ECO 05379	05-10-31	RQA
	G	RELEASED PER ECO 05447	06-01-04	DFL

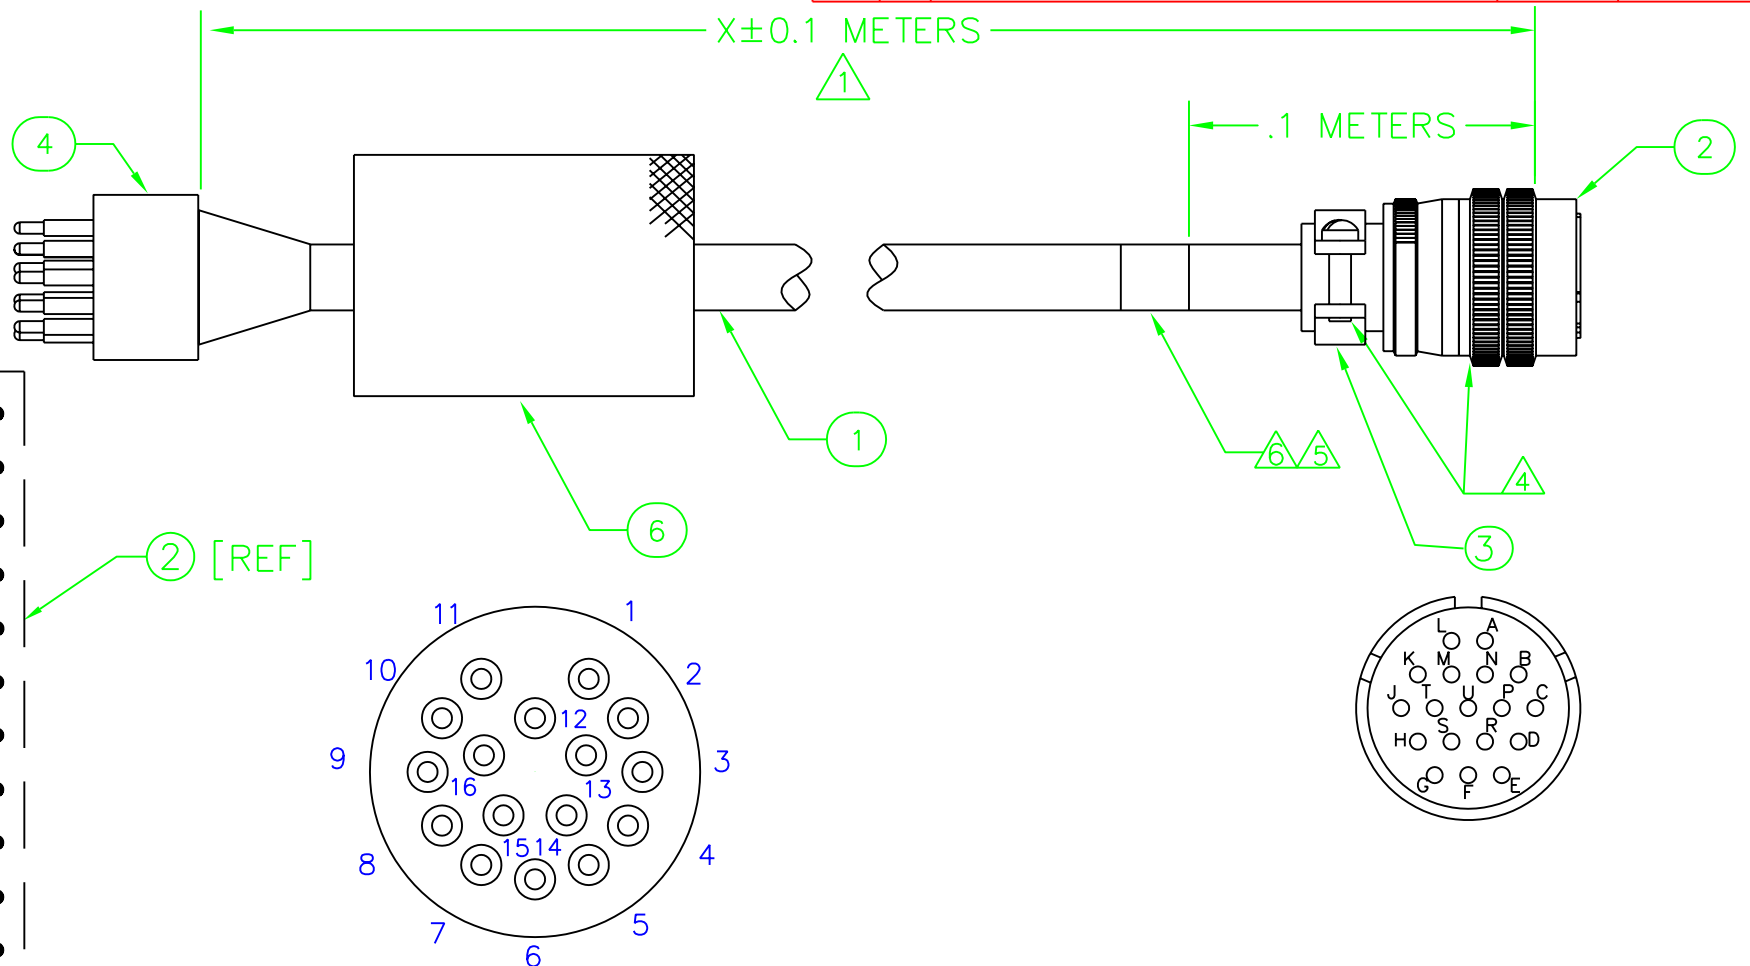

(1)	64500067	LOCKING SLEEVE, FEMALE (IMPULSE: DLSB-F)	6	0
(AR)	84000004	ADHESIVE, THREAD LOCKING, BLUE [LOCTITE #242] (Vendor Supplied)	5	0
(1)	64500059	CONNECTOR, [IMPULSE: MIL-16-MP]	4	0
(1)	64300059	CABLE CLAMP, [AMPHENOL: 97-3057-1008]	3	0
(1)	64300057	CONNECTOR, [AMPHENOL: PT06A-14-18P]	2	0
Xm	67700021	CABLE, PER RESON DRAWING # 11676 (SEE NOTE 1)	1	0
QTY	PART NUMBER	DESCRIPTION	ITEM	LEVEL

PARTS LIST