

4

3



2

1


NOTICE OF PROPRIETARY RIGHTS

THIS DOCUMENT CONTAINS PROPRIETARY INFORMATION. IT MAY NOT BE REPRODUCED OR TRANSFERRED TO DOCUMENTS OR DISCLOSED TO OTHERS OR USED FOR MANUFACTURING OR ANYOTHER PURPOSE WITHOUT PRIOR WRITTEN PERMISSION.

REVISIONS				
ZONE	LTR	DESCRIPTION	DATE	APPROVED
	A	INITIAL RELEASE PER ECO 06114	05/09/06	RL

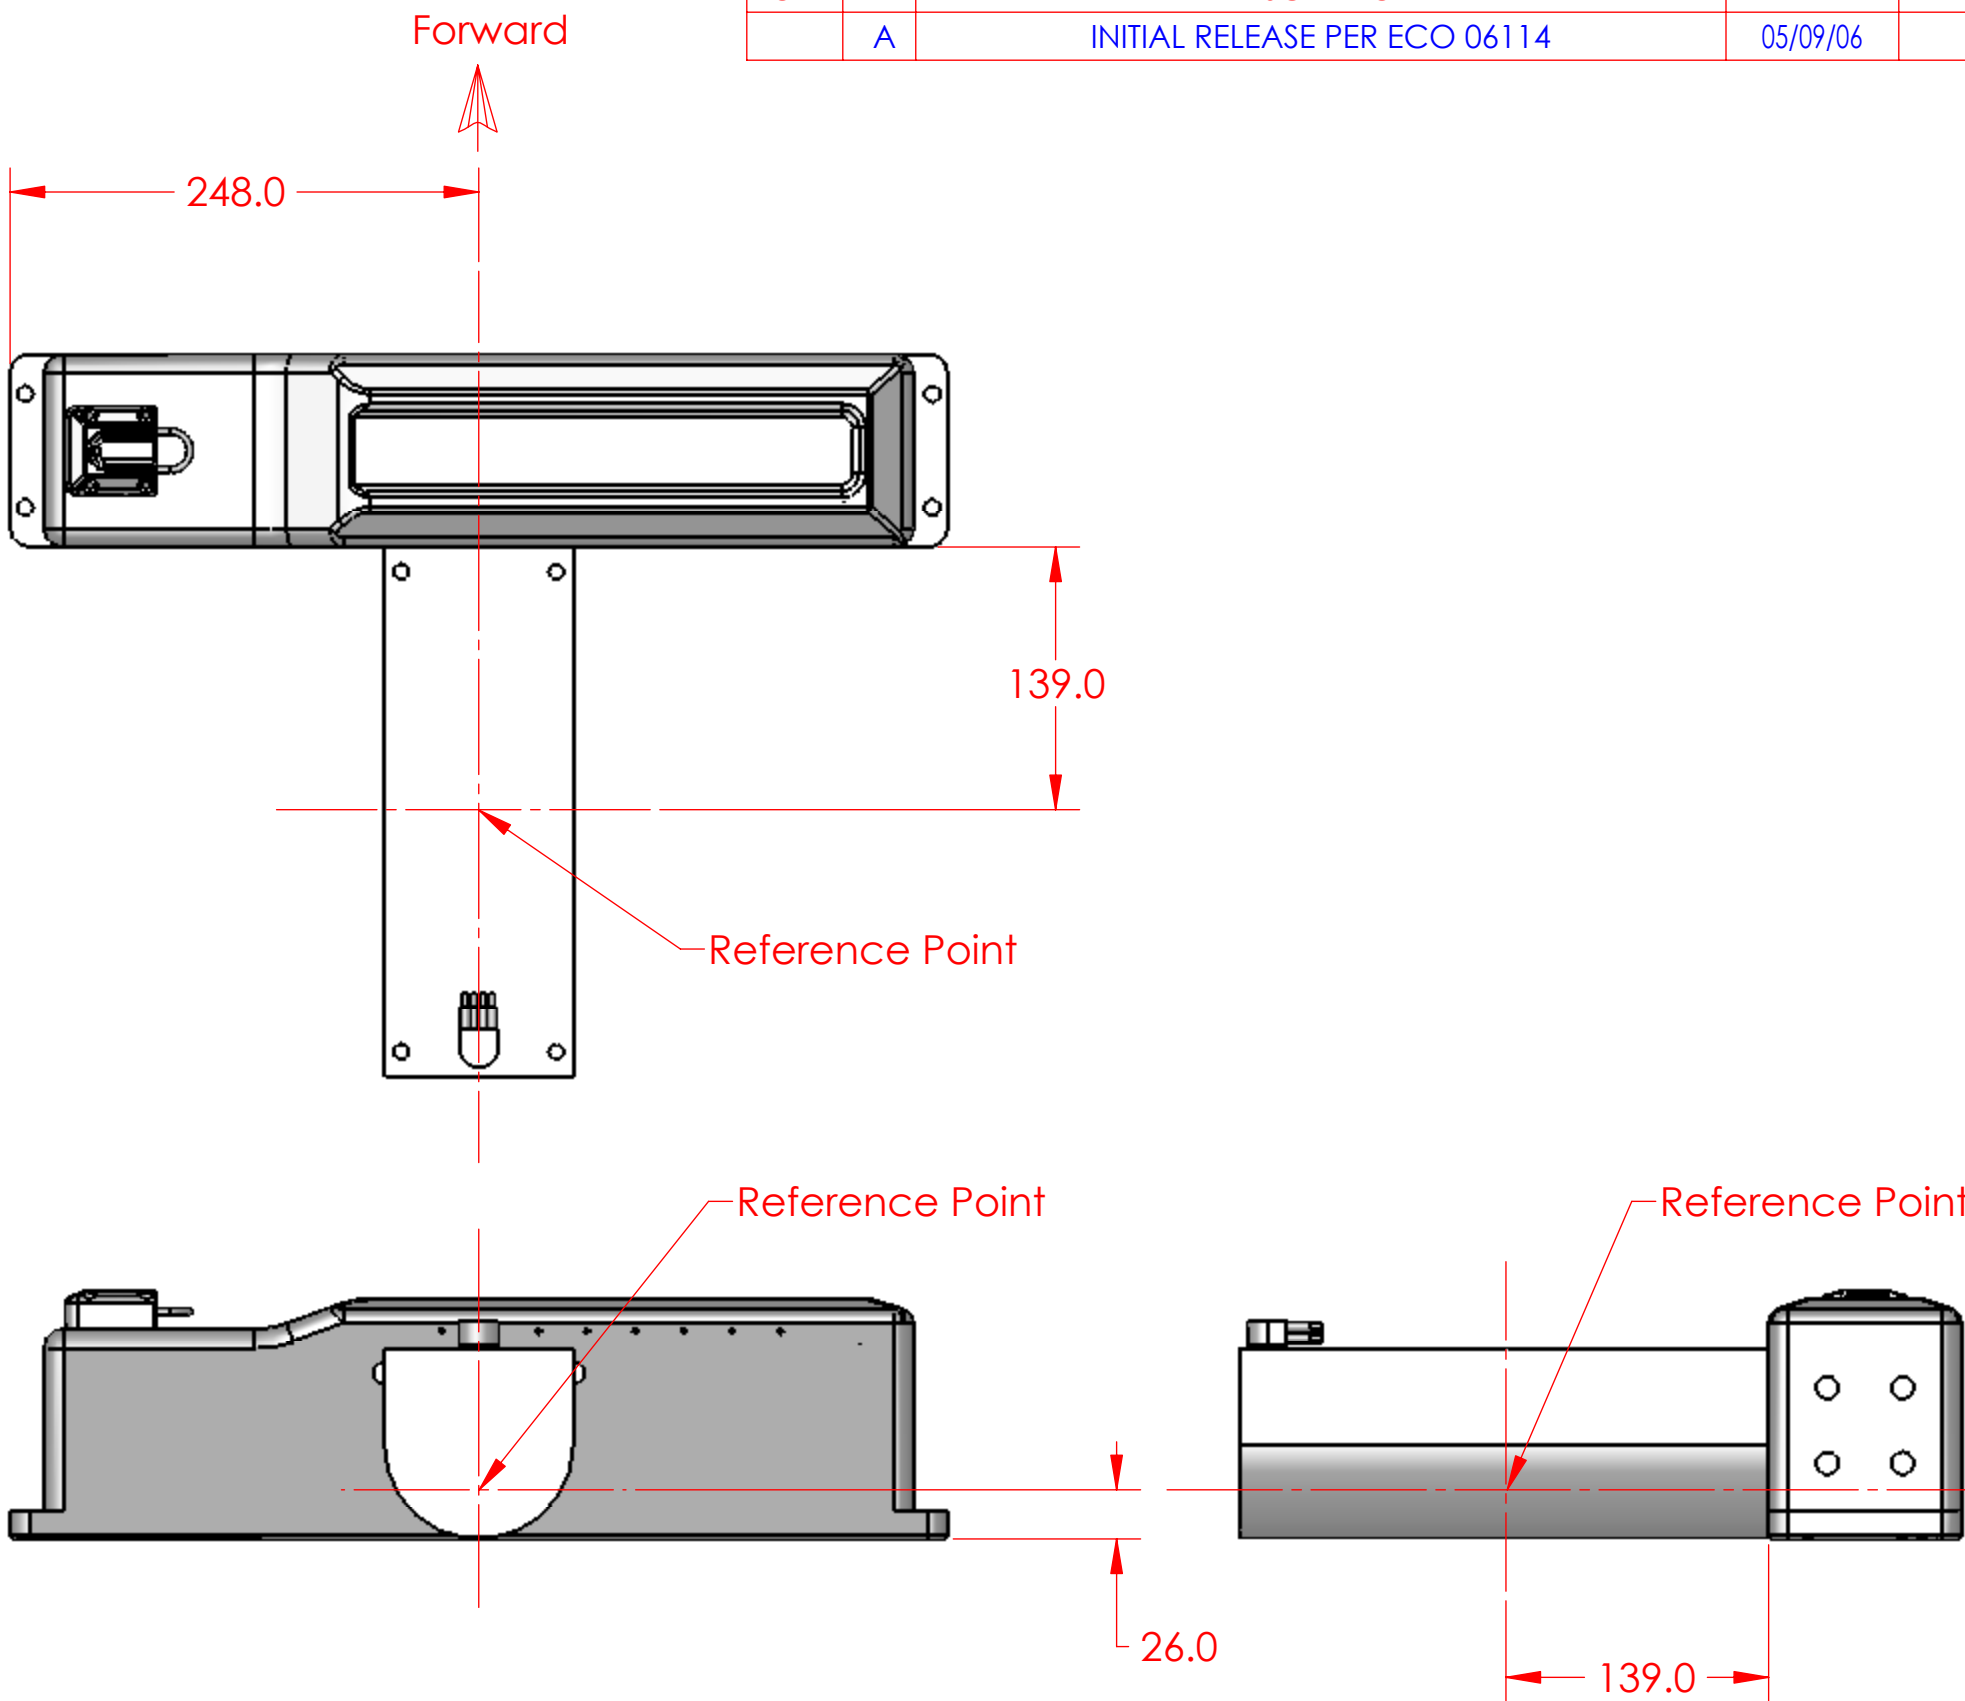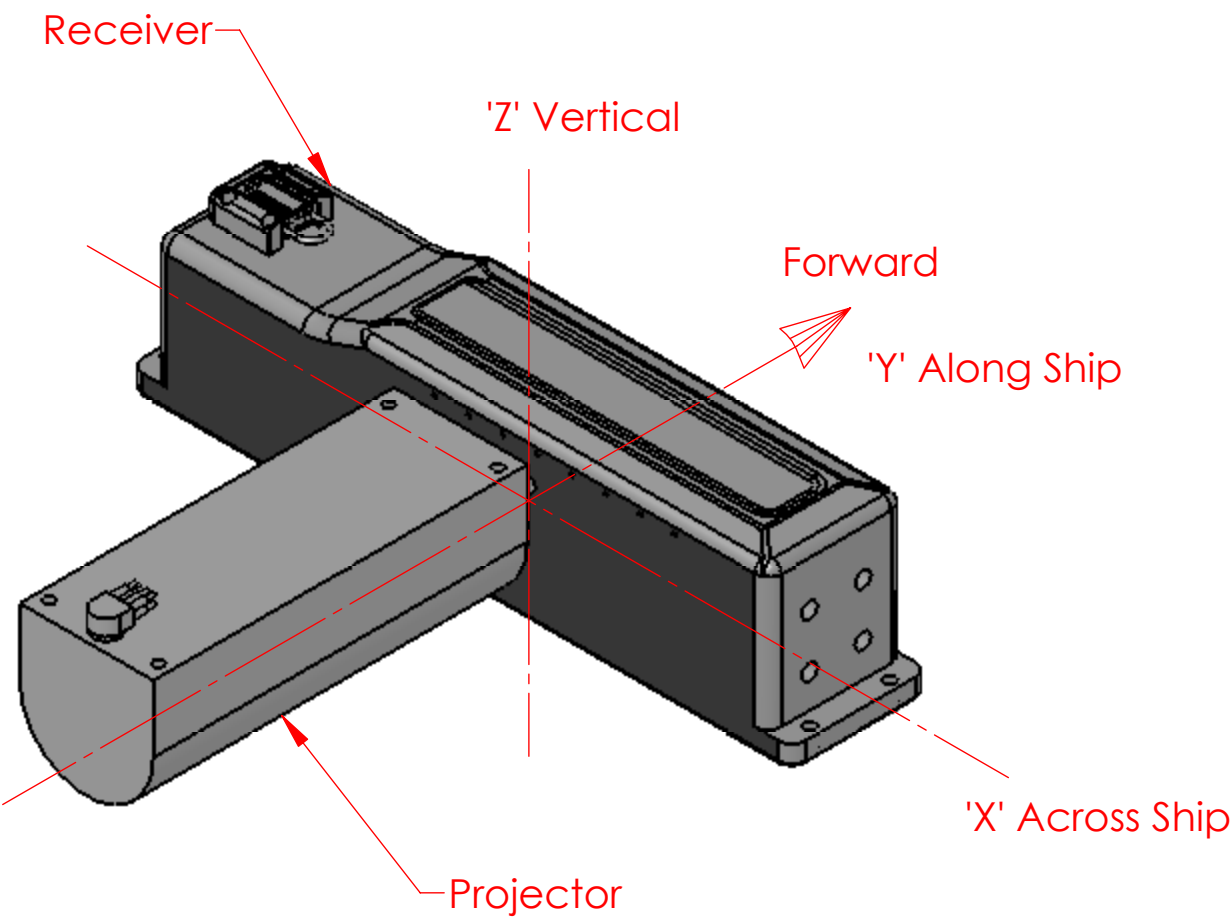

- Notes:
1. It is critical that the faces of the Projector and Receiver are aligned in the vertical ('Z') Plane within ± 2.0 mm
 2. Alignment along ship ('Y') plane, and across ship ('x') plane should be within ± 250 mm

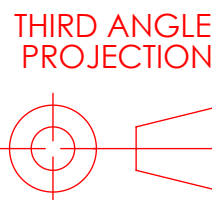

12851.DRW
SolidWorks Drawing File

		UNLESS OTHERWISE SPECIFIED DIMENSIONS ARE IN MILIMETERS DO NOT SCALE DRAWING DIMENSIONS ARE REFERENCE	DESIGNED:	RESON  RESON, INC. GOLETA, CALIFORNIA 93117		
			DATE:		TITLE: SEABAT 7125 REFERENCE POINT	
			DRAWN I SALINAS			
			DATE: 05/09/06			
			CHECKED R LEAR			
			DATE: 05/09/06	SIZE: C	DRAWING NO: 12851	REV: A
			RELEASED R LEAR			
			DATE: 05/09/06			
NEXT ASSY	USED ON				SCALE: 1:4	SHEET: 1 of 1
APPLICATION						

4

3

2

1