


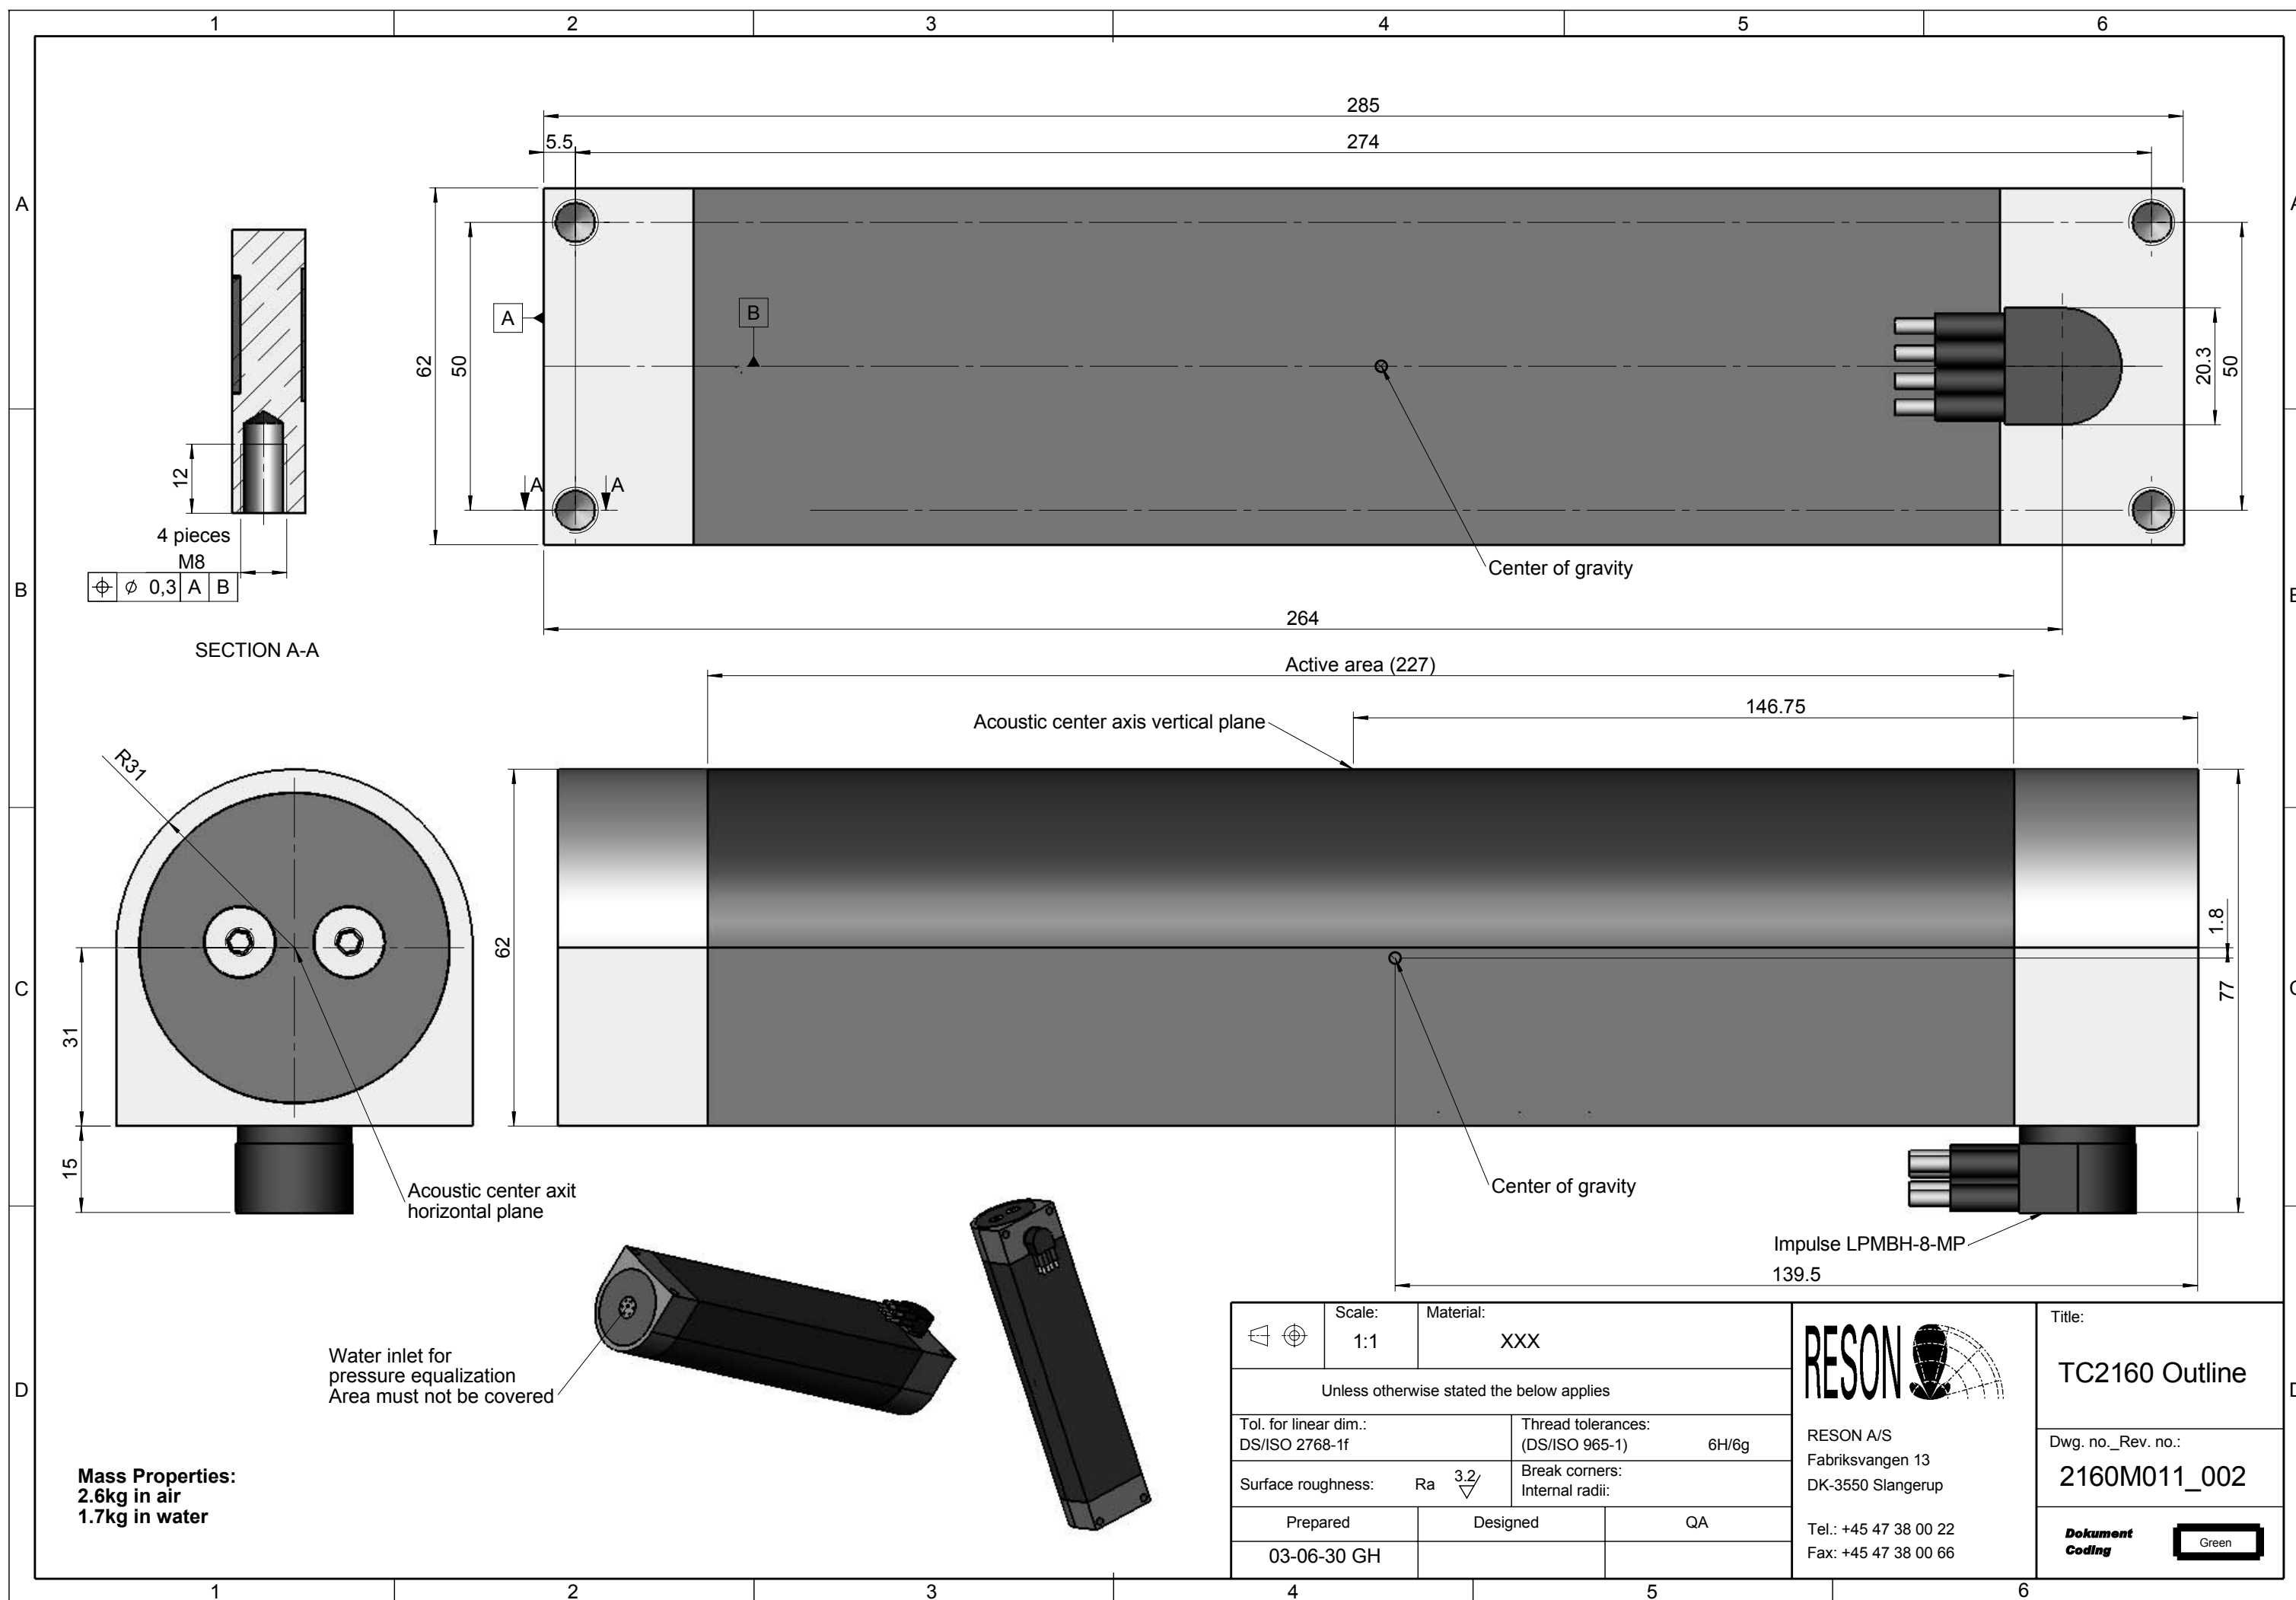

		Scale: 1:1	Material: XXX		Title: TC2160 Outline	
Unless otherwise stated the below applies					Dwg. no._Rev. no.: 2160M011_002	
Tol. for linear dim.: DS/ISO 2768-1f		Thread tolerances: (DS/ISO 965-1) 6H/6g			RESON A/S Fabriksvangen 13 DK-3550 Slangerup	
Surface roughness: Ra 3.2/√		Break corners: Internal radii:			Tel.: +45 47 38 00 22 Fax: +45 47 38 00 66	
Prepared 03-06-30 GH		Designed			Dokument Coding 