

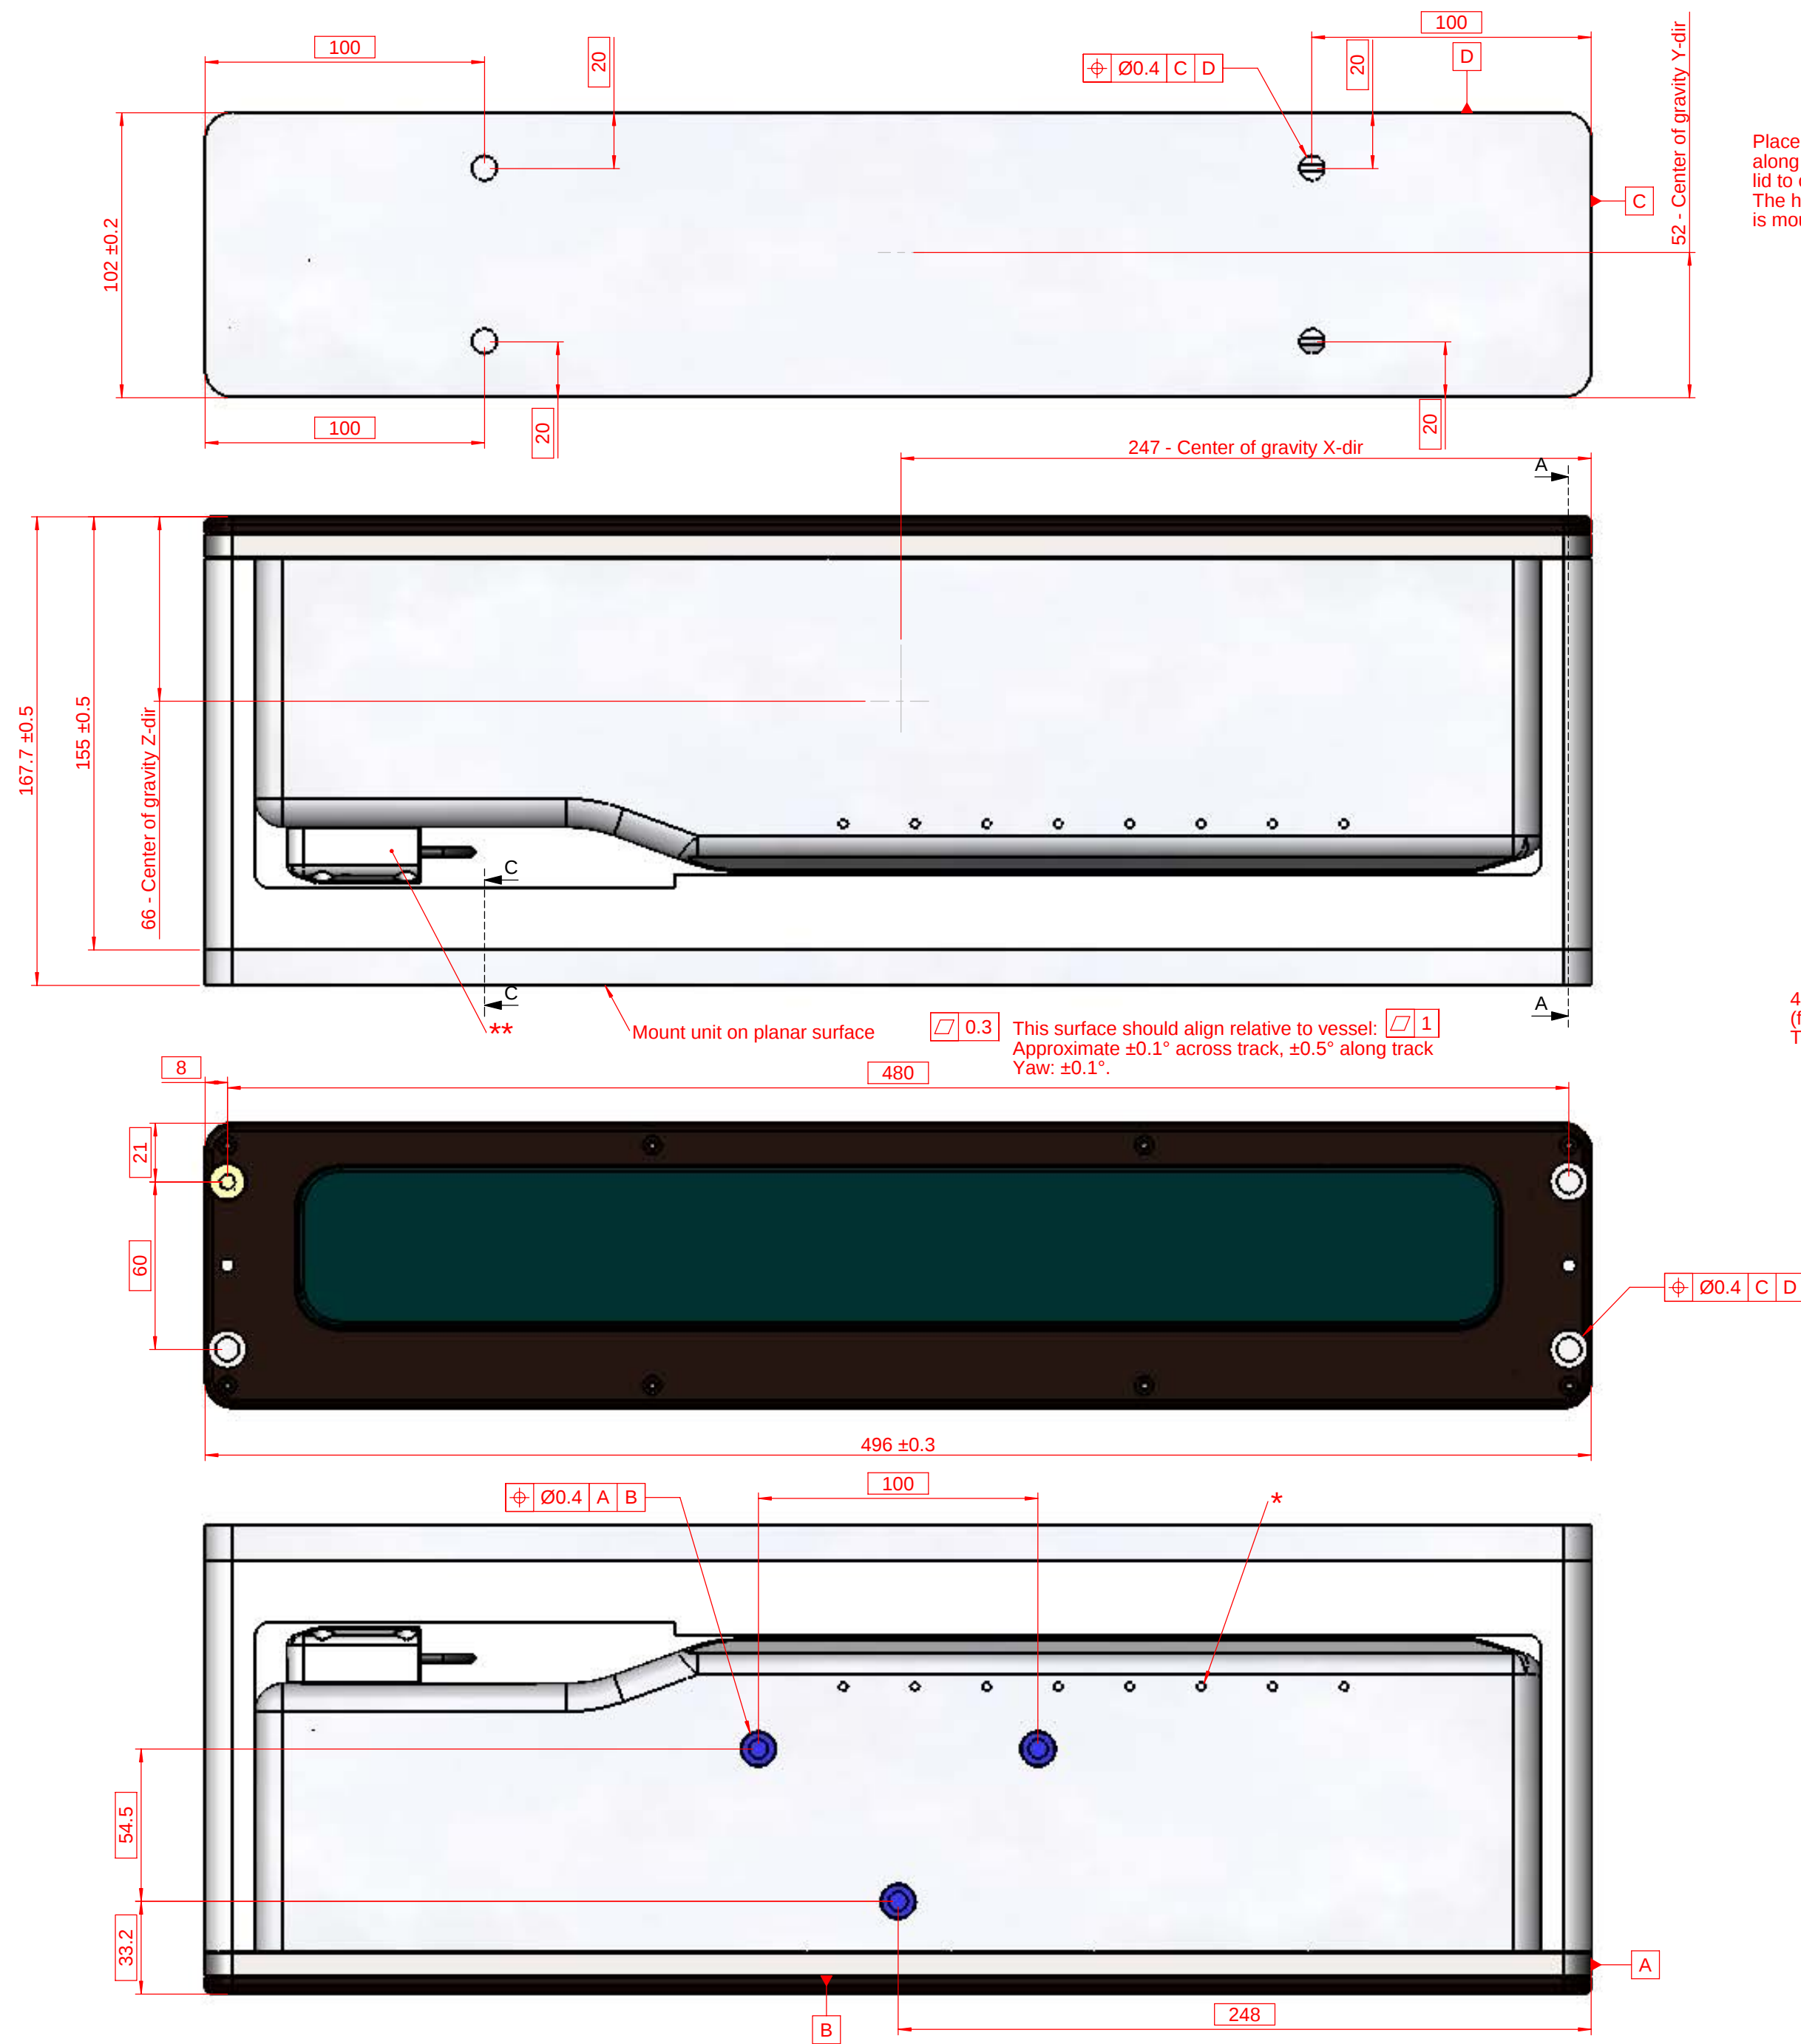


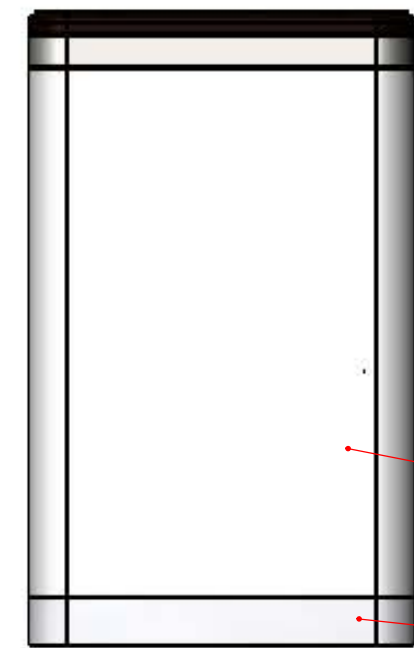

Place a ruler along the receiver lid to check alignment. The hydrophone array is mounted in the receiver lid.

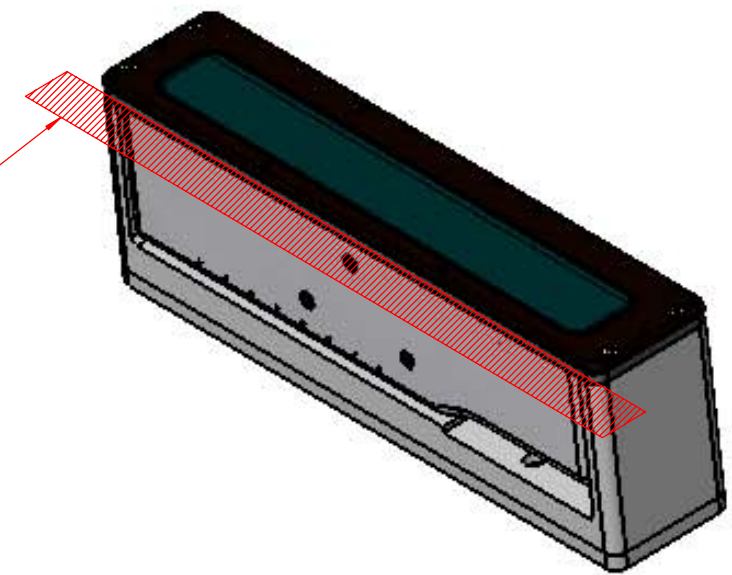


Cradle


Absorption plate

4 pcs. M8 bolts (DIN7984) (for mounting of receiver to cradle) Tightening torque: 6-7Nm

4 pcs. countersunk for M8 bolts (for mounting of absorption plate + cradle to frame) Tightening torque: 6-7Nm

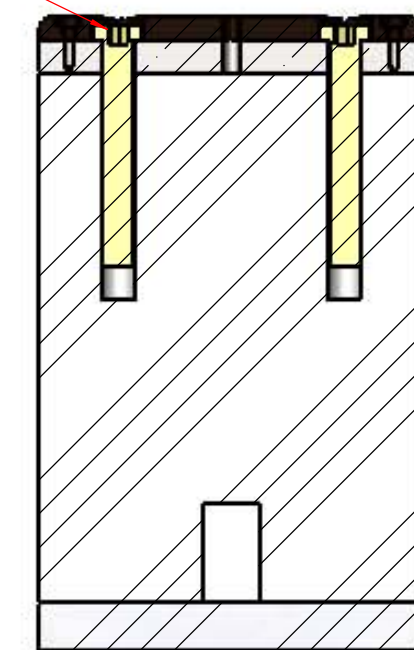

SECTION A-A

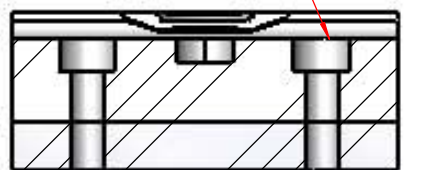

SECTION C-C

* Installation of unit shall ensure free access to water inlet holes for pressure equalization

** Connector Impulse LPMBH-8-FS SS

Estimated weight:

12.4kg (Air)
5.8kg (Water)

		Scale: 1:2	Material: -		Title: EM7200 Installation drawing
Unless otherwise stated the below applies					
Tol. for linear dim.: DS/ISO 2768-1f		Thread tolerances: (DS/ISO 965-1) 6H/6g			
Surface roughness: Ra 3.2 		Break corners: Internal radii:			
Prepared	Designed		QA		
2006-01-17 MSE				RESON A/S Fabriksvangen 13 DK-3550 Slangerup Tel.: +45 47 38 00 22 Fax: +45 47 38 00 66	Dwg. no./Rev. no.: 7200M021_003
					Dokument Coding 