
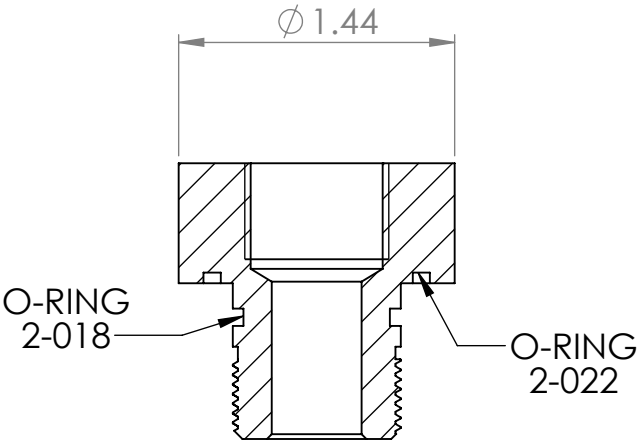
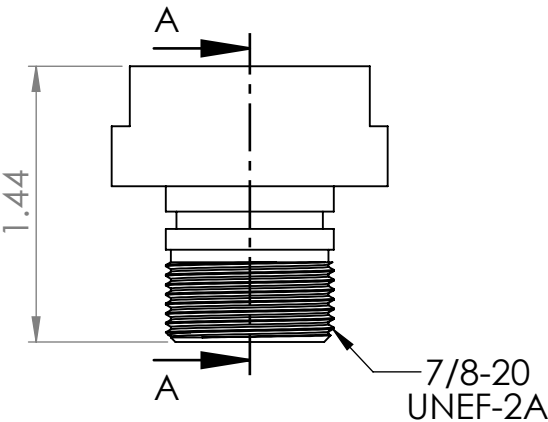


		REVISIONS		
ZONE	REV.	DESCRIPTION	DATE	APPROVED

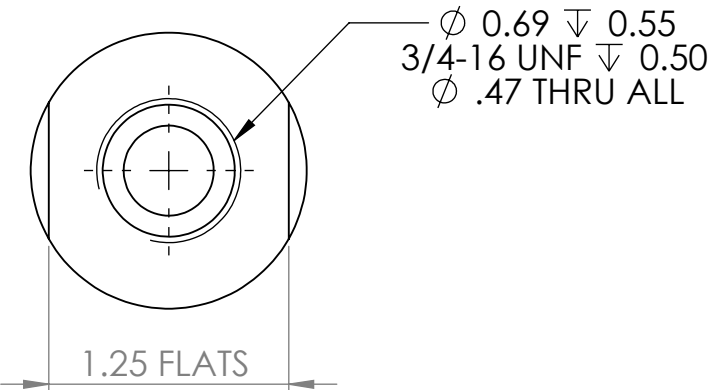

SECTION A-A

NOTE:

1. Flats can be hex if space is restrictive.

		DIMENSIONS ARE IN INCHES TOLERANCES: FRACTIONAL ± ANGULAR: MACH ± BEND ± TWO PLACE DECIMAL ± THREE PLACE DECIMAL ±	APPROVALS		DATE	Monterey Bay Aquarium Research Institute MBARI 7700 Sandholdt RD. Moss Landing, CA 95039 PH: (831) 775-1700 
			DRAWN	Y.HERNANDEZ	1/10/2024	
			CHECKED			
			ENGINEER			
		MATERIAL	316 SS		PROJECT NO.	WiSSL CONNECTOR ADAPTER
		FINISH	--		PROJECT	
NEXT ASSY	USED ON					
APPLICATION		DO NOT SCALE DRAWING		SIZE DWG. NO. REV. A		
				SCALE:1:1	WEIGHT:	SHEET 1 OF 1

