


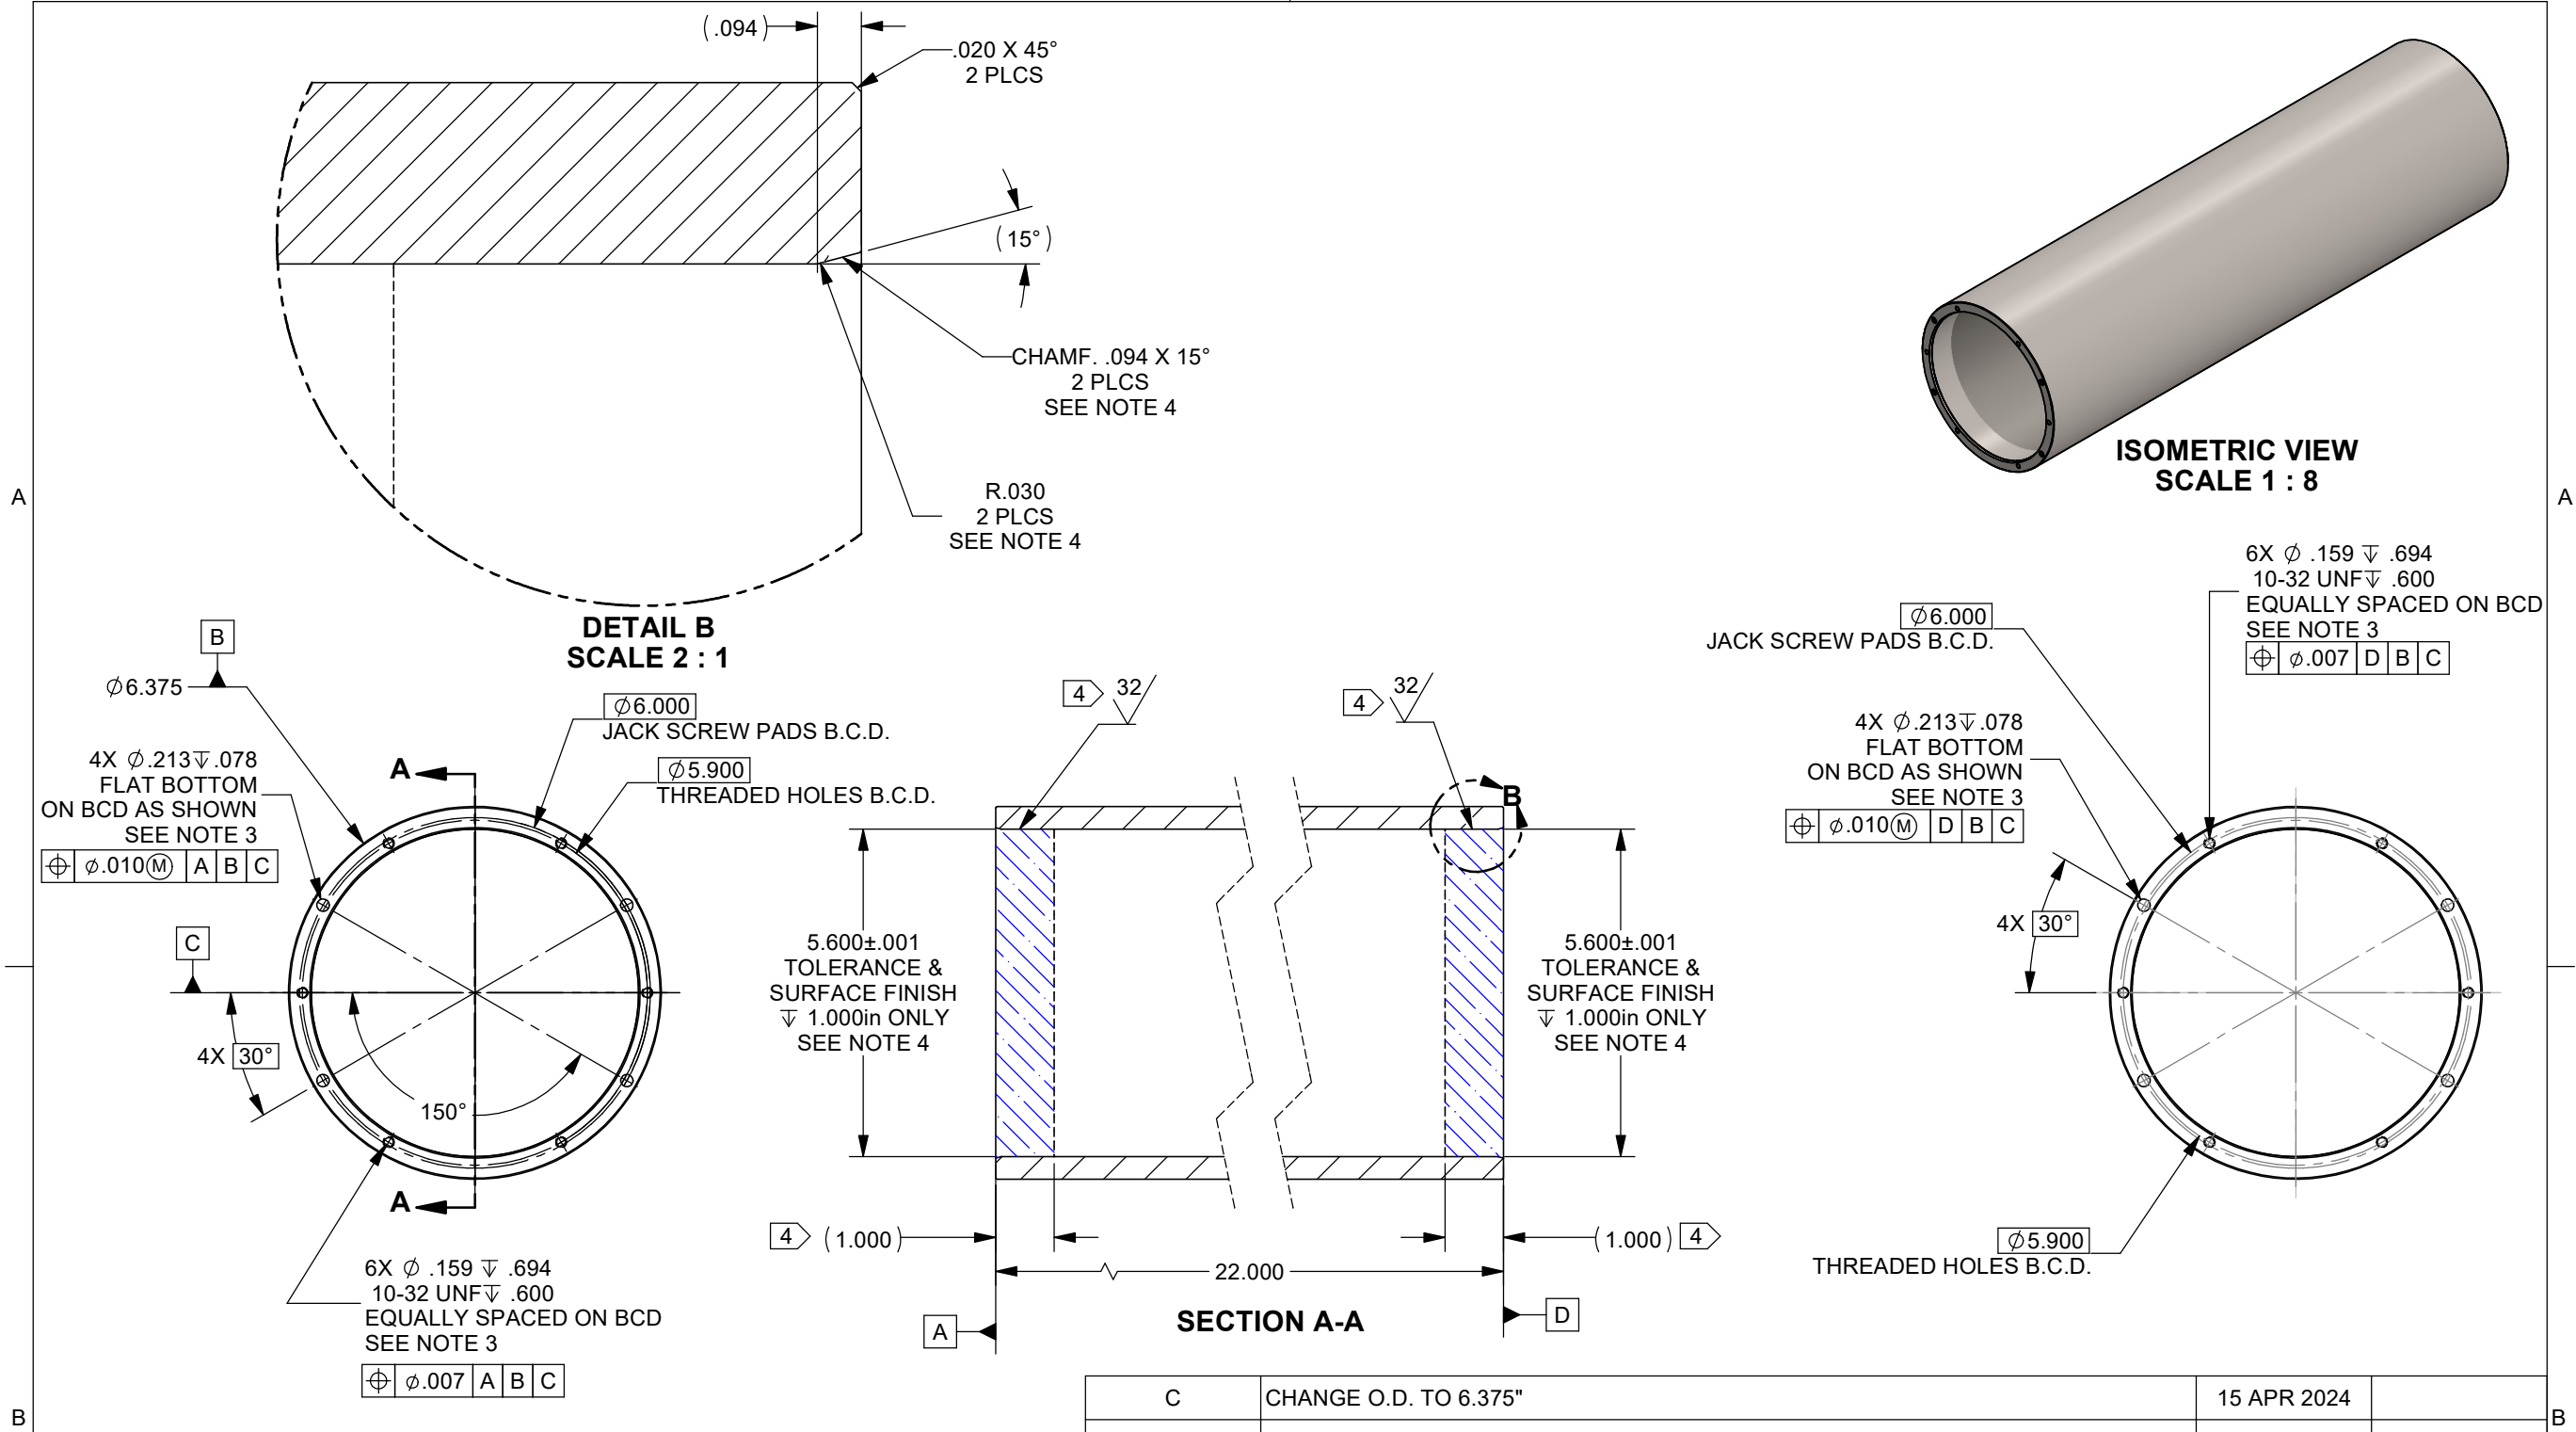

</