




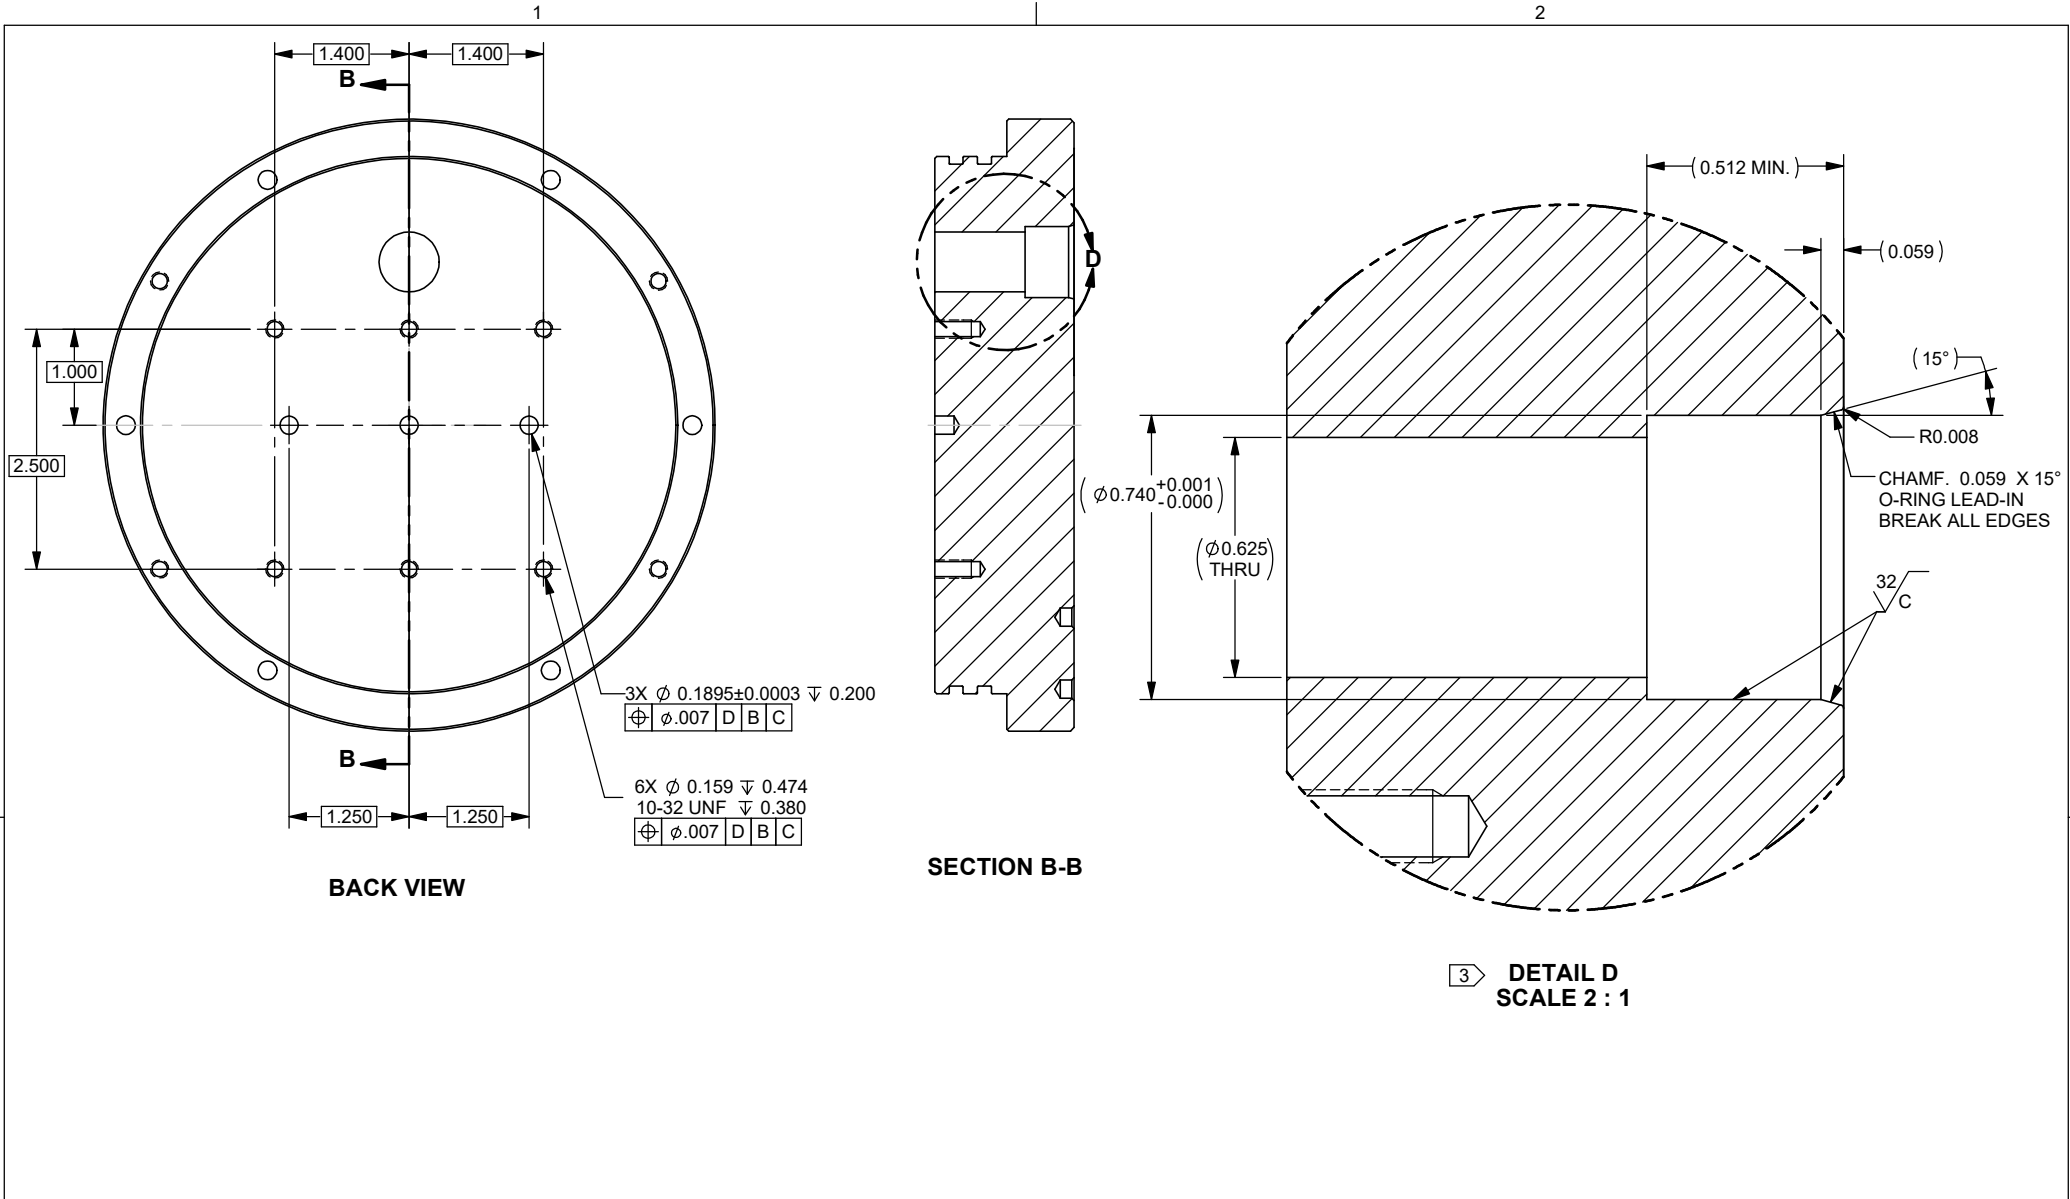

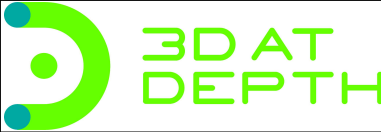

3D at Depth, Inc
1900 S. Sunset St. Suite 1-D, Longmont, CO 80501, USA

PROPRIETARY AND CONFIDENTIAL
The information contained in this drawing is the sole property of **3D at Depth**. Any reproduction in part or as a whole without the written permission of **3D at Depth** is prohibited.

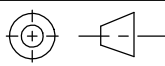

UNLESS OTHERWISE STATED
ALL DIMS IN INCHES
TOLERANCES AS BELOW:

0.000 = +/- .005
0.00 = +/- .01
0.0 = +/- .03
FRACTIONS = +/- 1/16
ANGLES +/- .5°

BREAK EDGES .01
FILLETS .003-.015
MACHINED SURFACES TO BE 63µ
FINISH OR BETTER
GD & T PER ASME Y14.5M-1994

APPROVED BY	C. Embry	DATE	17 APR 2024
CHECKED BY	C. Embry	DATE	17 APR 2024
DRAWN BY	M. SCHREIBER	DATE	17 APR 2024
DRAWING TITLE			
WISSL-2G, CONNECTOR ENDCAP, 6000m			
DRAWING NO.	3DDINT-ME-PA-0656		REV C
Contact Email:	SCALE 1:2		SHEET 2 OF 2