

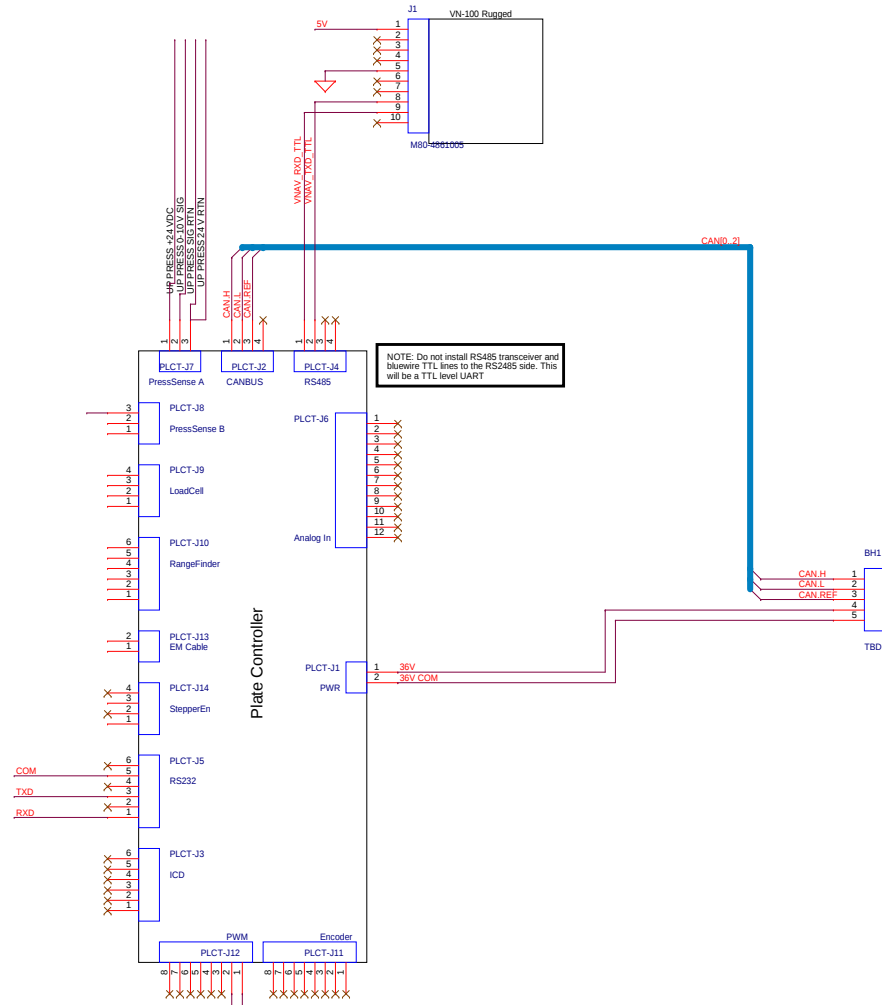


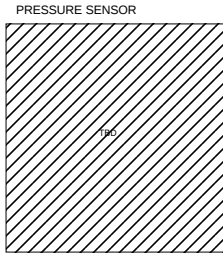

NOTE: PATH TO MOTOR UNSPECIFIED

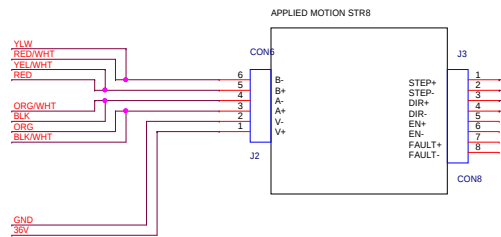

NOTE: AMPLIFIER STAGE REQUIRED

		Monterey Bay Aquarium Research Institute 7700 Sandhold Road, Moss Landing, CA 95039	
		Title Power Buoy Plate Electronics	
Engineer E. MARTIN	Size C	Document Number -Doc-	Layout File N/A
Date Tuesday, August 16, 2016	Sheet 1	of 1	Rev 1