


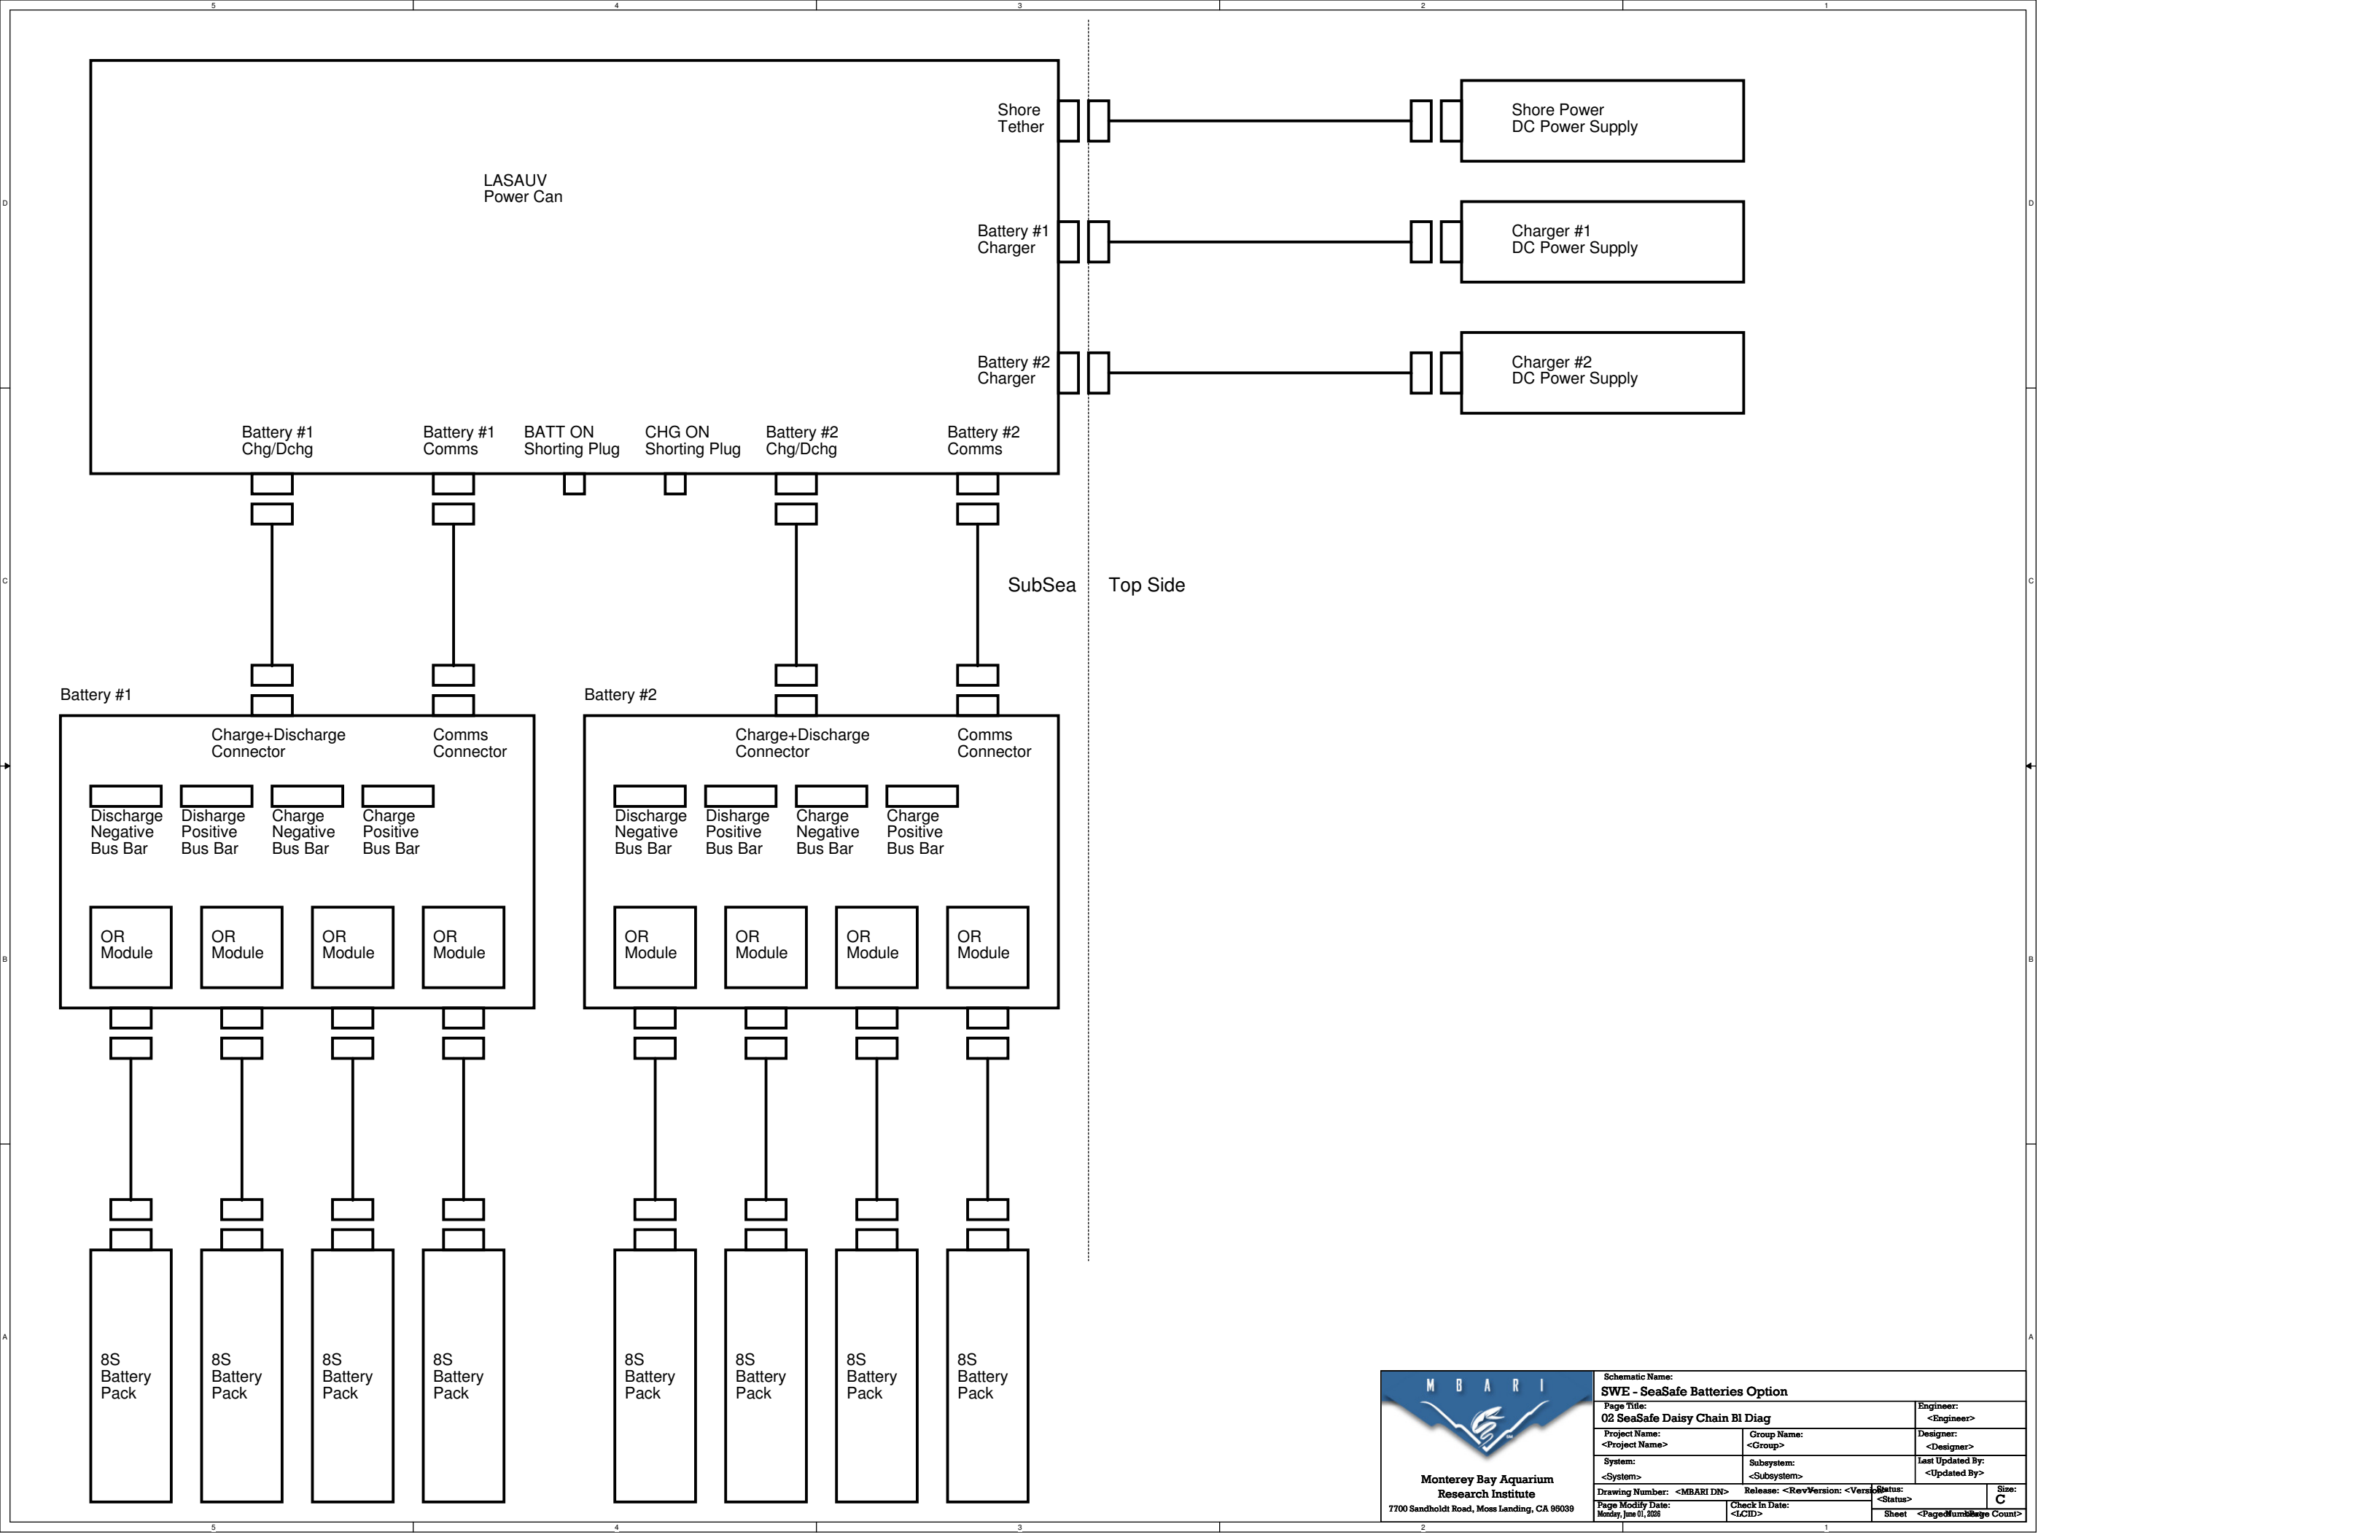

Schematic Name: SWE - SeaSafe Batteries Option			
Page Title: 02 SeaSafe Daisy Chain BI Diag			Engineer: <Engineer>
Project Name: <Project Name>	Group Name: <Group>	Designer: <Designer>	
System: <System>	Subsystem: <Subsystem>	Last Updated By: <Updated By>	
Drawing Number: <MBARI DN>	Release: <Rev>	Version: <Version>	Status: <Status>
Page Modify Date: Monday, June 01, 2020	Check In Date: <LCID>	Sheet	<Page Number> / <Page Count>