



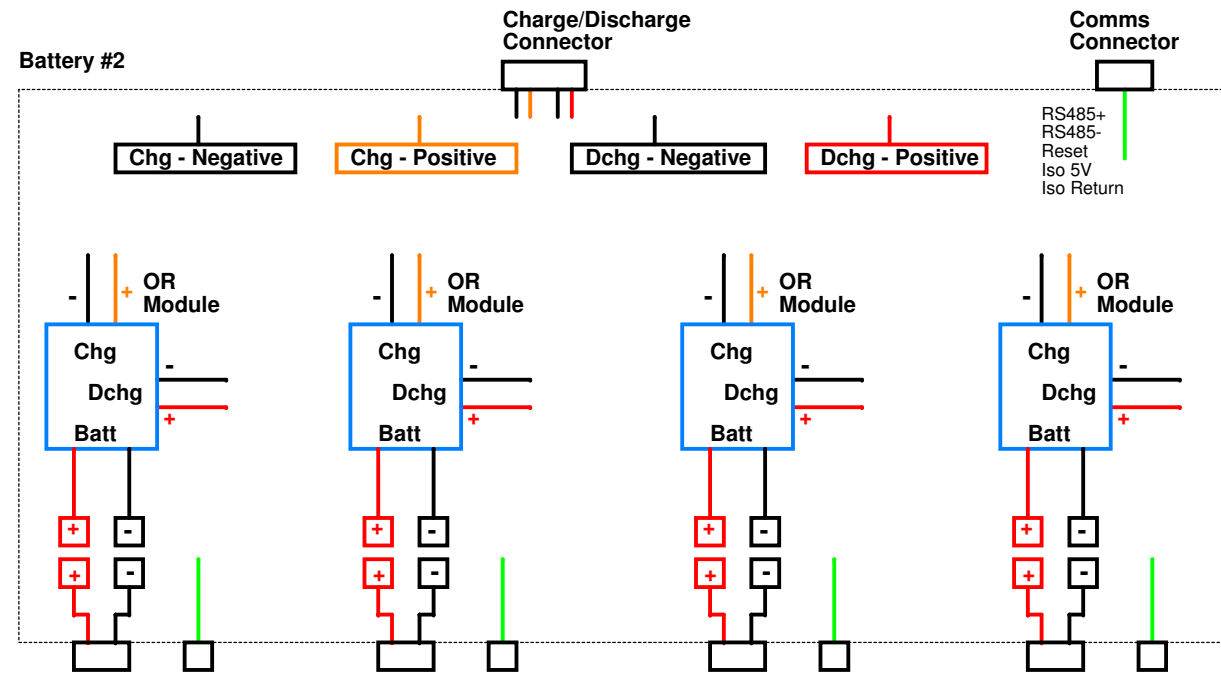

8S Battery
 L = 860mm
 W = 170mm
 H = 300mm
 Weight: 64kg (batts only)

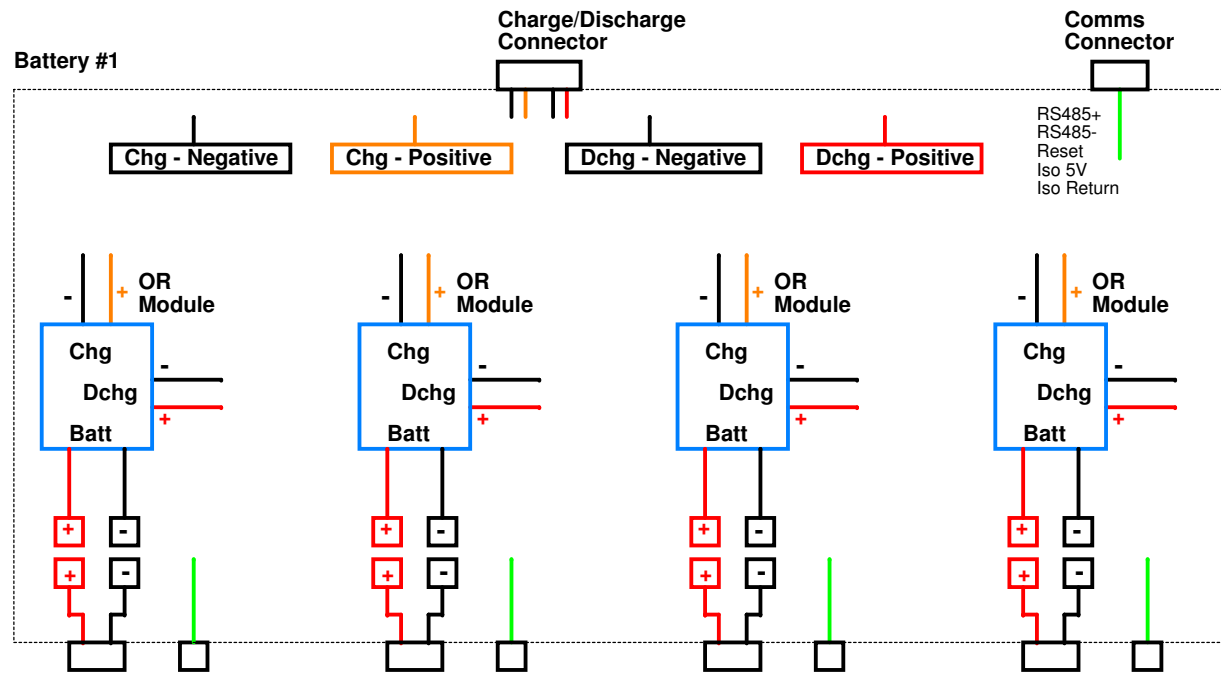