


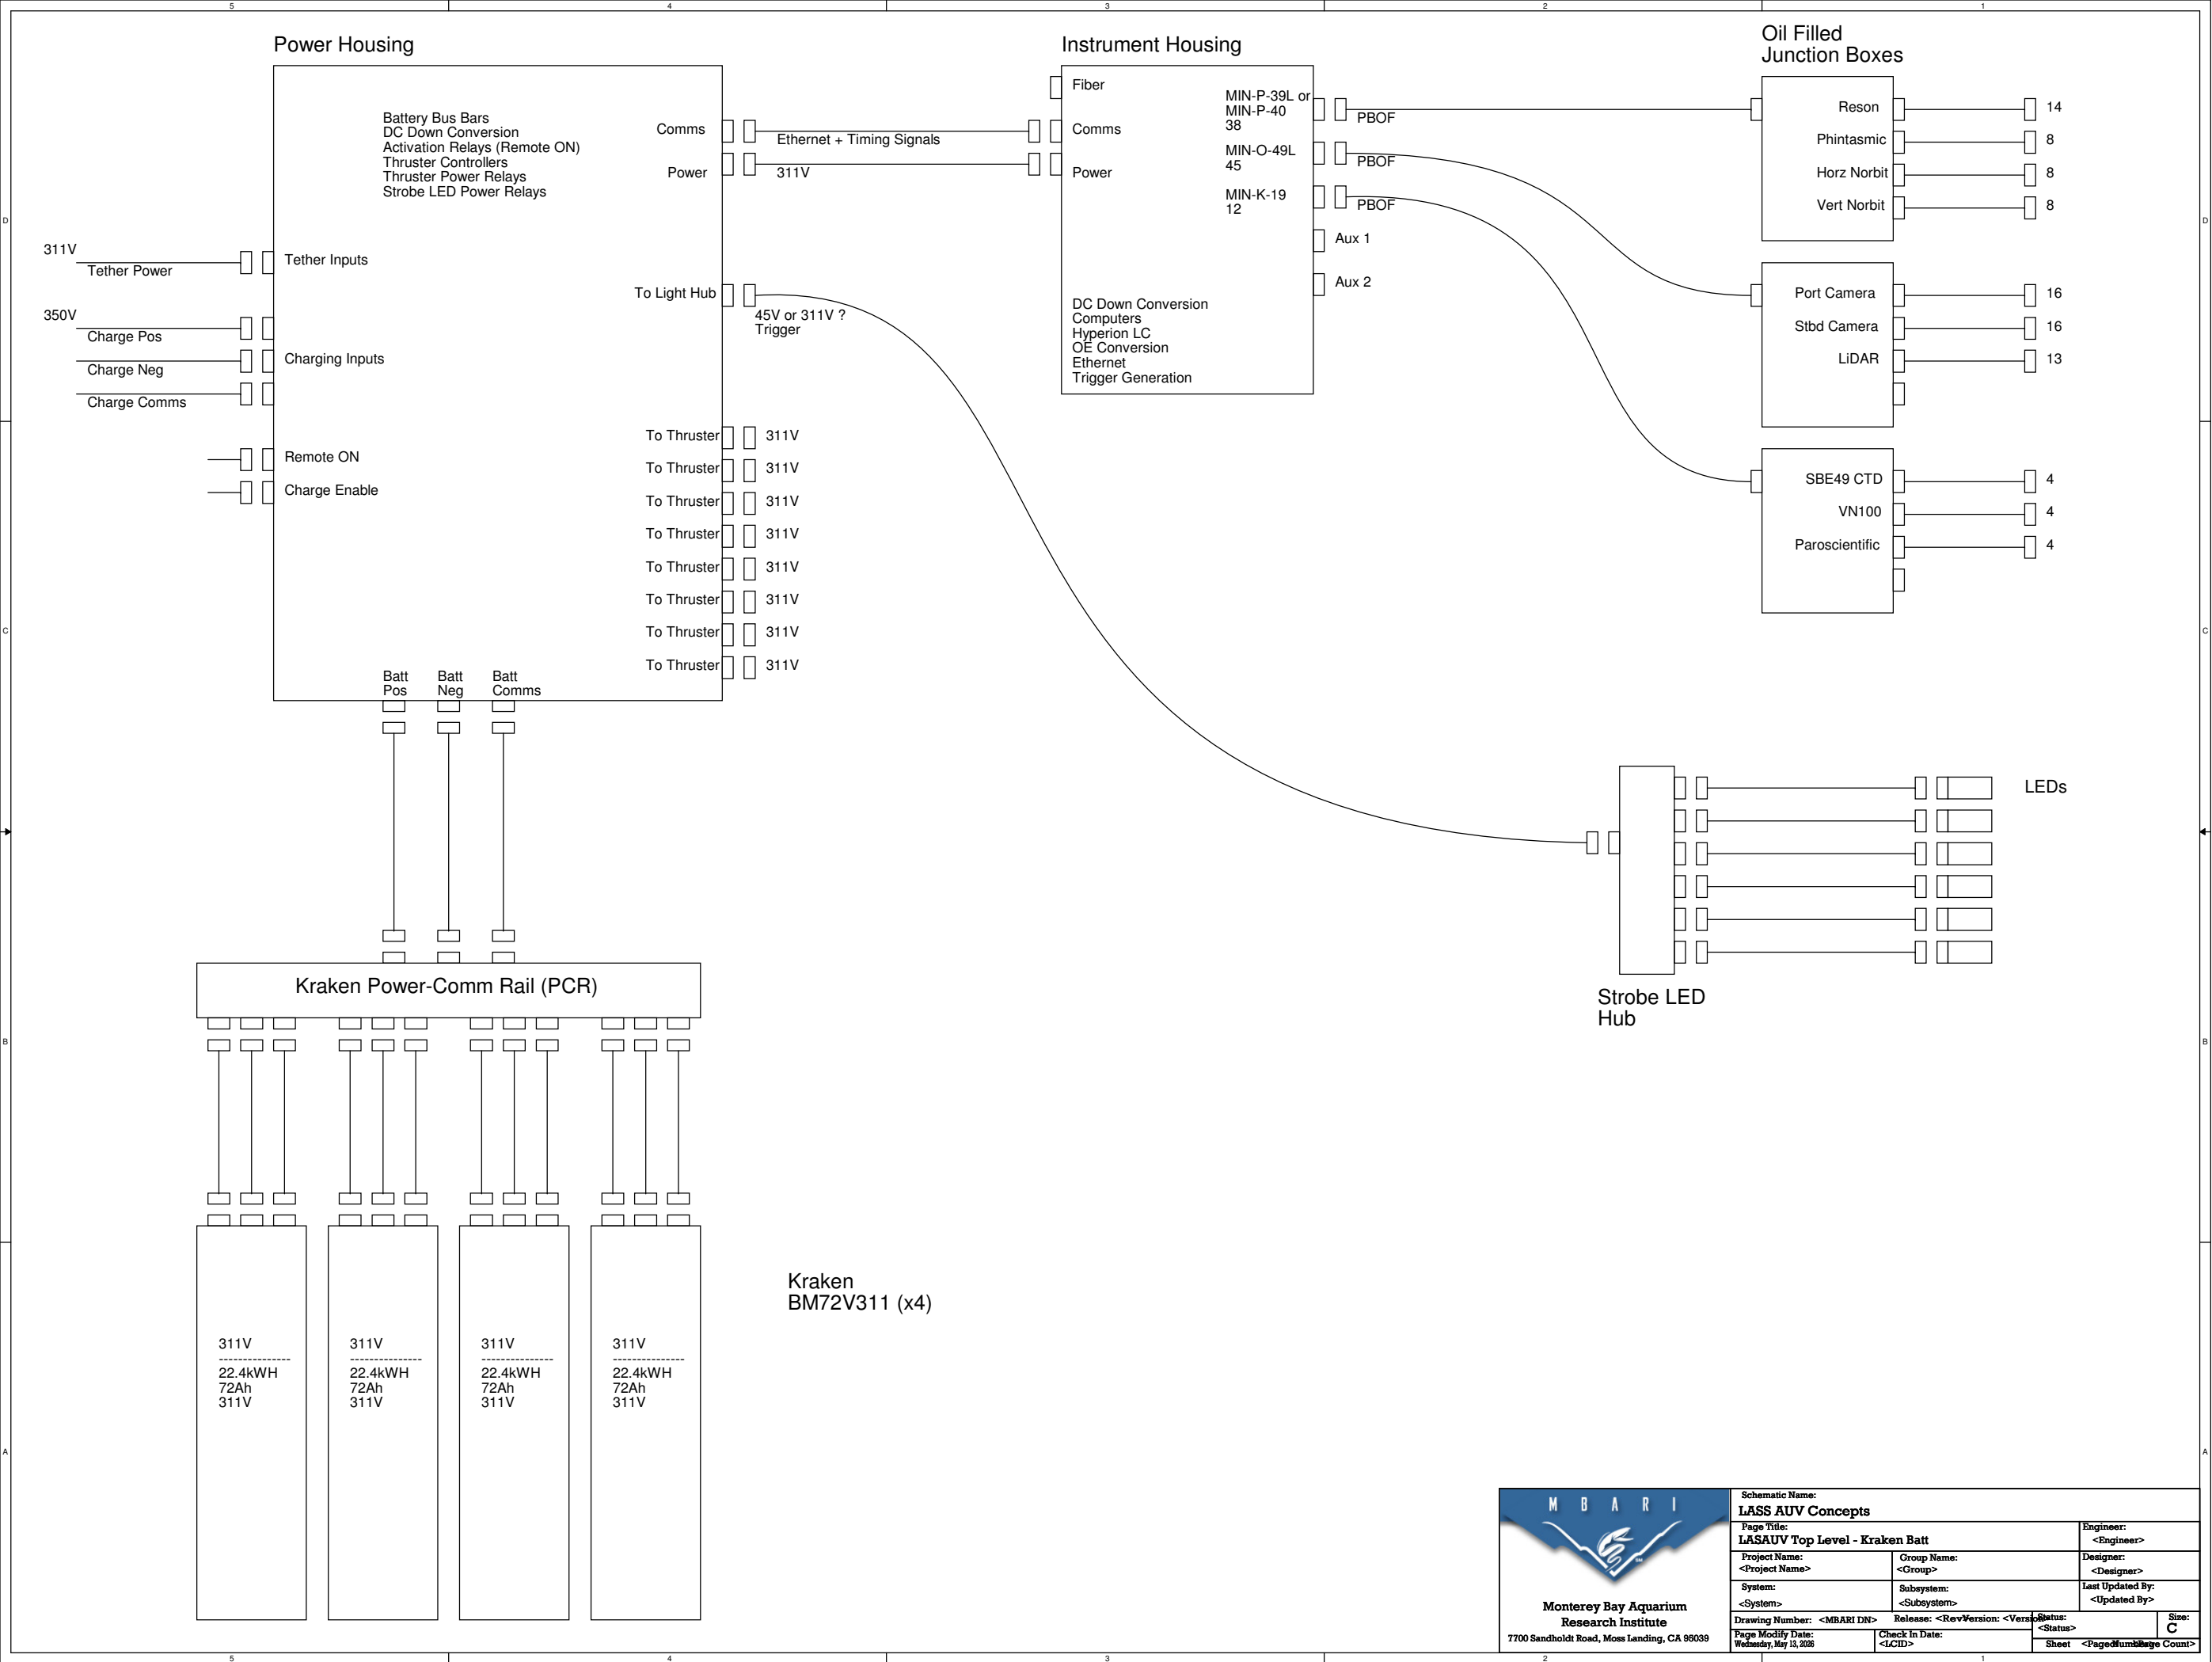

Schematic Name: LASS AUV Concepts			
Page Title: LASSAUV Top Level - Kraken Batt			Engineer: <Engineer>
Project Name: <Project Name>	Group Name: <Group>		Designer: <Designer>
System: <System>	Subsystem: <Subsystem>		Last Updated By: <Updated By>
Drawing Number: <MBARI DN>	Release: <Rev>	Version: <Version>	Status: <Status>
Page Modify Date: Wednesday, May 13, 2009	Check In Date: <LCID>	Sheet	Page Number <Page Number>
Size: C			Page Count <Page Count>