




Power Housing

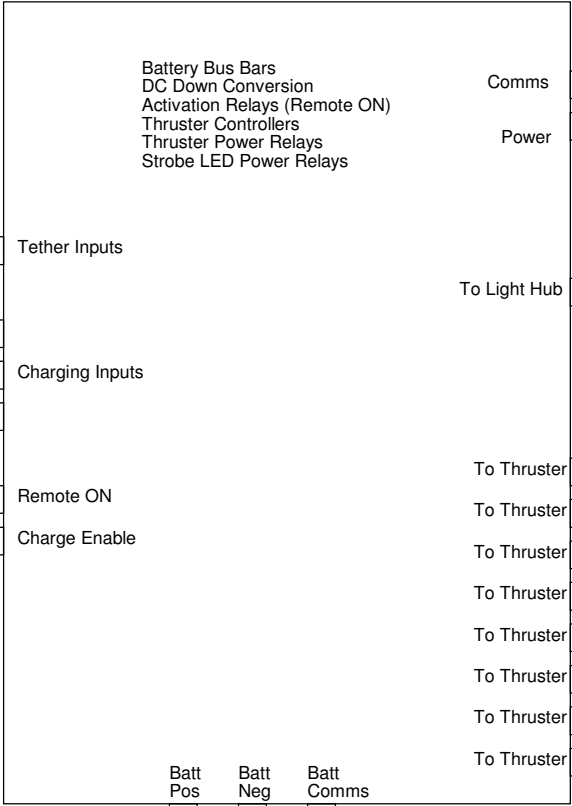

Instrument Housing

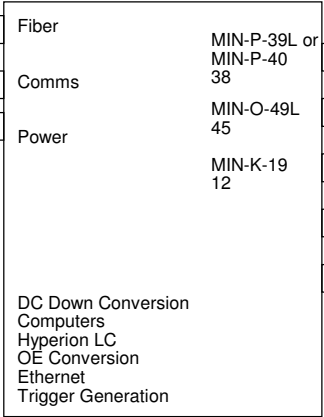


Oil Filled Junction Boxes

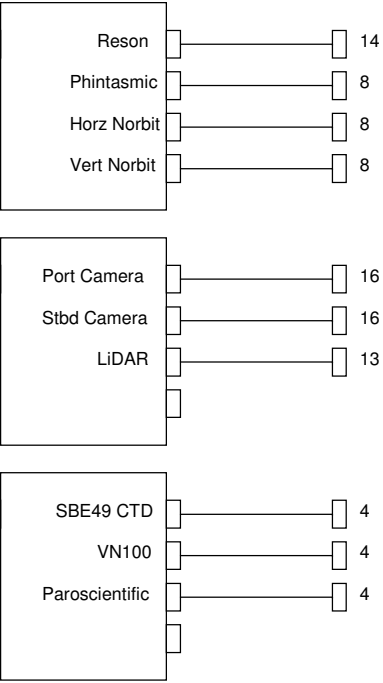

Pressure Tolerant Batteries

SWE SeaSafe Direct 40A 8S8P Configuration
300V, 66.3kWh, 6000m Rated

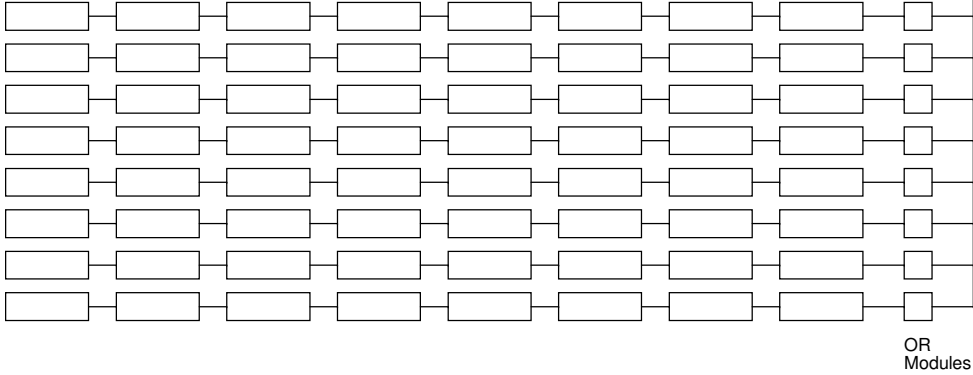

Strobe LED Hub

LEDs



Schematic Name: SWE - SeaSafe Batteries Option			
Page Title: LASAUV Top Level - SWE Batt		Engineer: <Engineer>	
Project Name: <Project Name>	Group Name: <Group>	Designer: <Designer>	
System: <System>	Subsystem: <Subsystem>	Last Updated By: <Updated By>	
Drawing Number: <MBARI DN>	Release: <Rev>	Version: <Version>	Status: <Status>
Page Modify Date: Wednesday, May 13, 2020	Check In Date: <LCID>	Sheet	Page Number: <Page Count>