



MINK16 BCR Hookup

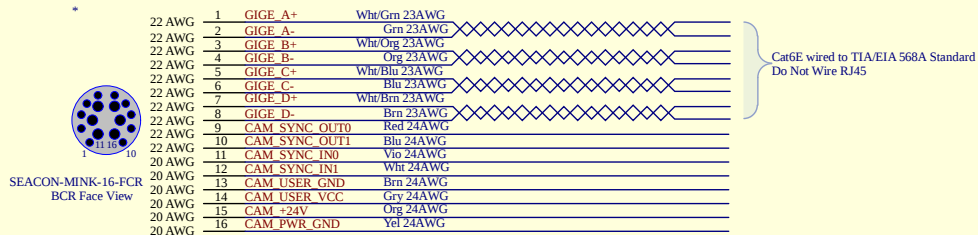


18in Tails

MINK10/L BCR Hookup

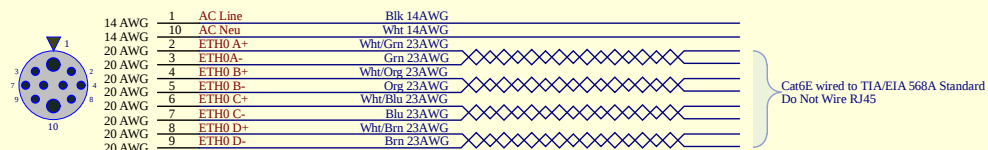


18in Tails

BCR Face View

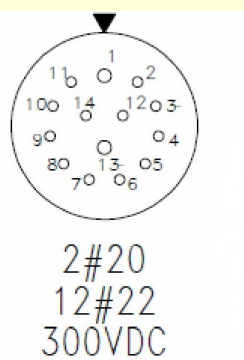

MHDG-14

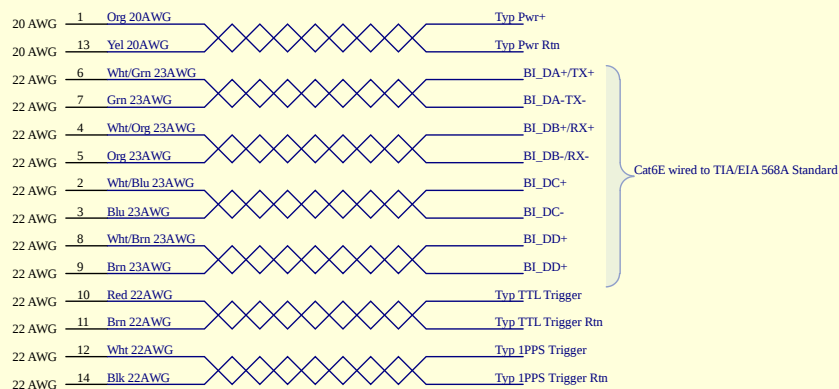

36in Tails

* Cannot open file
C:\Users\hthomas\Desktop\
MHD12BCR.jpg


MHD12-BCR



18in Tails





* Cannot open file
C:\Users\hthomas\Desktop\MINK10
BCR.jpg

SEACON-MINK10-STD-BCR

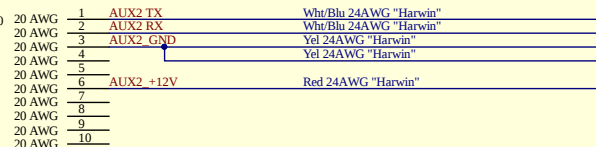


18in Tails


	Title:	*
	Engineer:	*
	Checked:	*
	Part No.:	*
	Sheet:	* of *
	Date:	1/29/2019
	X:\01101_OceanImaging\Drawings\NewPowerCan\BCR Hookup Detail.SchDoc	

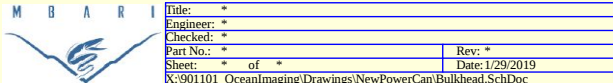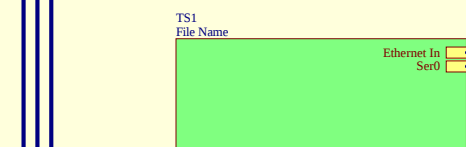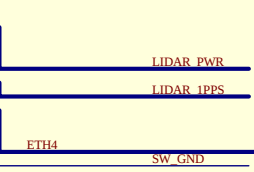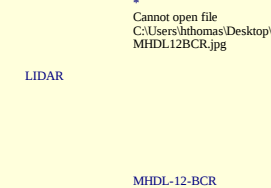

CCP Backside View

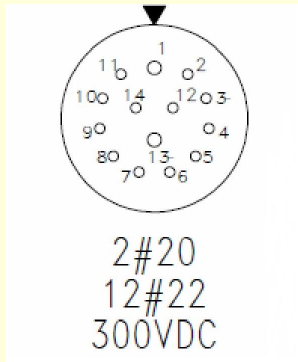


MHDG-14

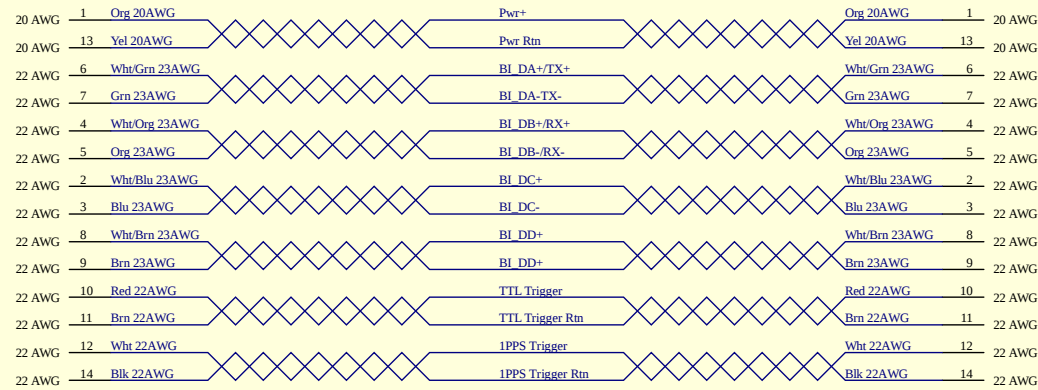

98in +/-2in Length Face to Face

CCP Backside View

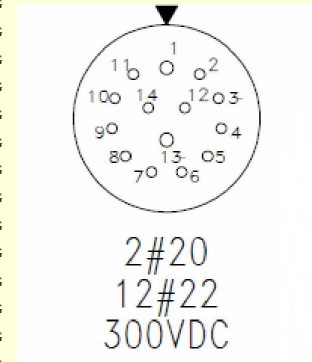

MHDG-14


Note - Keep Urethane Jacket <2in from connector body for moulding



Title:	*
Engineer:	*
Checked:	*
Part No.:	*
Sheet:	* of *
Date:	1/29/2019
Rev:	*


X:\001101_OceanImaging\Drawings\NewPowerCan\Cable_MHDG14CCP to MHDG14CCP.SchDoc

BCR Face View

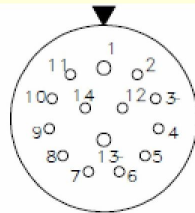

2#20
12#22
300VDC

MHDG-14

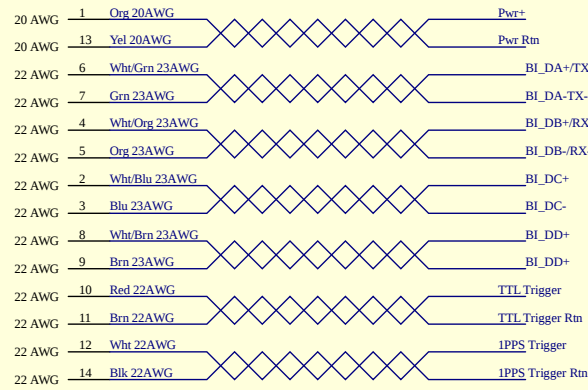


Cat6E wired to TIA/EIA 568A Standard

36in Tails



Title:	*
Engineer:	*
Checked:	*
Part No.:	*
Sheet:	* of *
Date:	1/29/2019
Rev:	*
X:\001101 OceanImaging\Drawings\NewPowerCan\MHDG-14 BCR Hookup.SchDoc	

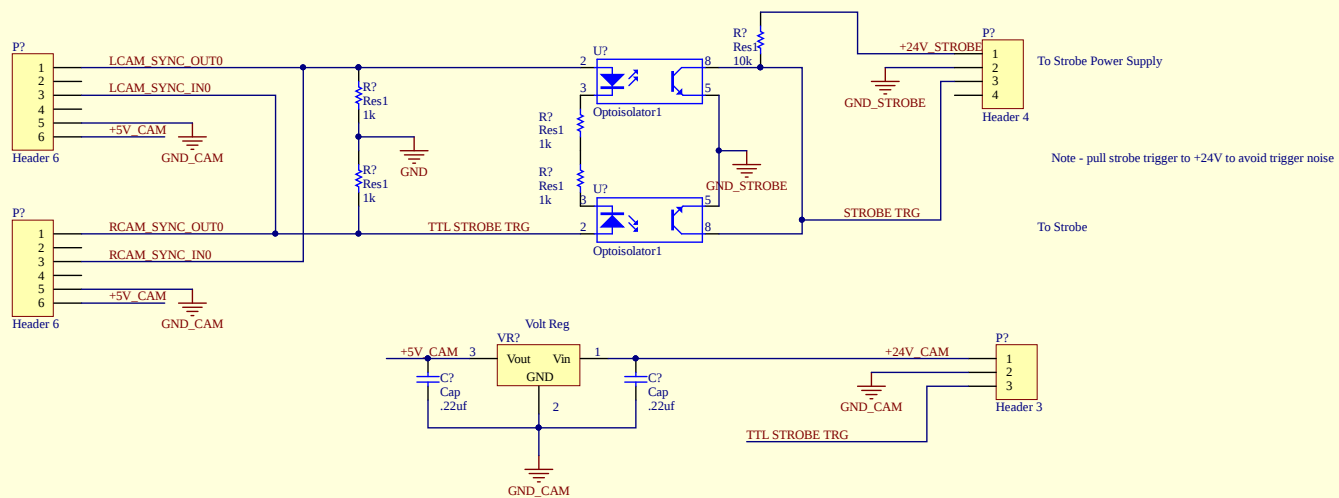

Title:	*
Engineer:	*
Checked:	*
Part No.:	*
Sheet:	* of *
Date:	1/29/2019
Rev:	*

X:\001101_OceanImaging\Drawings\NewPowerCan\Strobe Trigger.SchDoc

Board Stack Report