


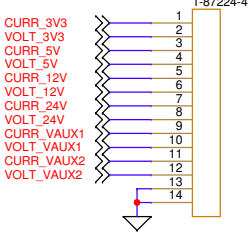
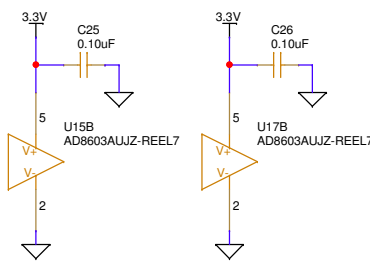


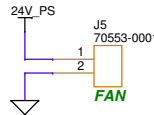

Schematic Name:			
GOB Power Supply Board			
Page Title: 01 - Traco Circuits			Engineer: Chad Kacy
Project Name: Seafloor Mapping	Group Name: OceanImagingLASSROV		Designer: James McClure
System: <System>	Subsystem: <Subsystem>		Last Updated By: jmcclure
Drawing Number: 10022367	Release: A	Version: 4	Status: Active
Part Modify Date: 2002-02-01 09:00:00	Check In Date: 2002-02-01 09:00:00		Size: C

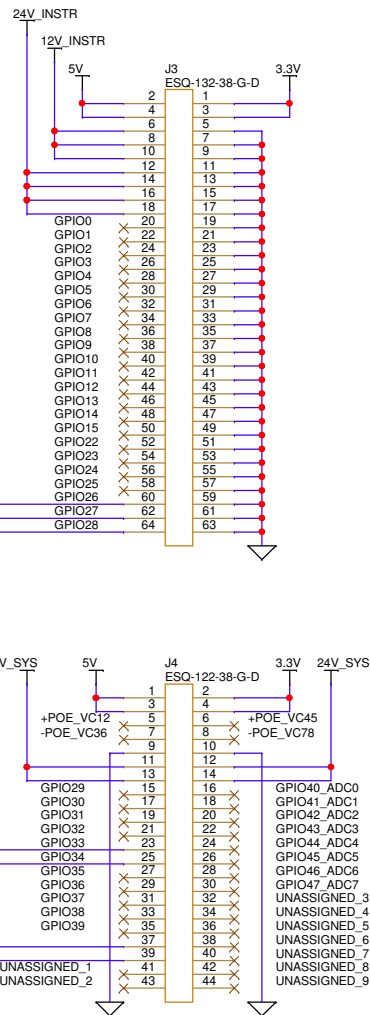

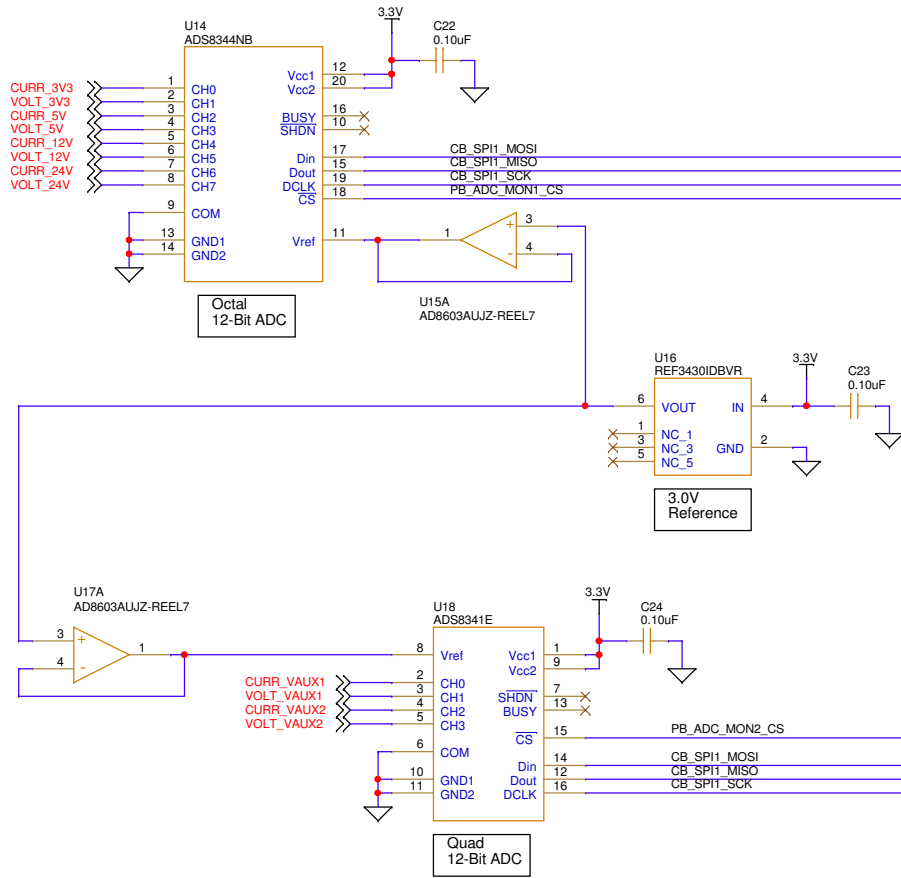

**Monterey Bay Aquarium
Research Institute**
7700 Sandholdt Road, Moss Landing, CA 95039

Schematic Name: GOB Power Supply Board			
Page Title: 02 - ADC Circuits		Engineer: Chad Key	
Project Name: Seafloor Mapping	Group Name: OceanImagingLASSROV	Designer: James McClure	
System: <System>	Subsystem: <Subsystem>	Last Updated By: jmcclure	
Drawing Number: 100222367	Release: A	Version: 4	Status: Active
Page Modify Date: Monday, February 10, 2025	Check In Date: 2/3/2025 3:55:36 PM	Sheet 2 of 2	
Size: C			