


Pinouts on MIN-M and MIN-K-L for ROV Doc Ricketts need to be verified.

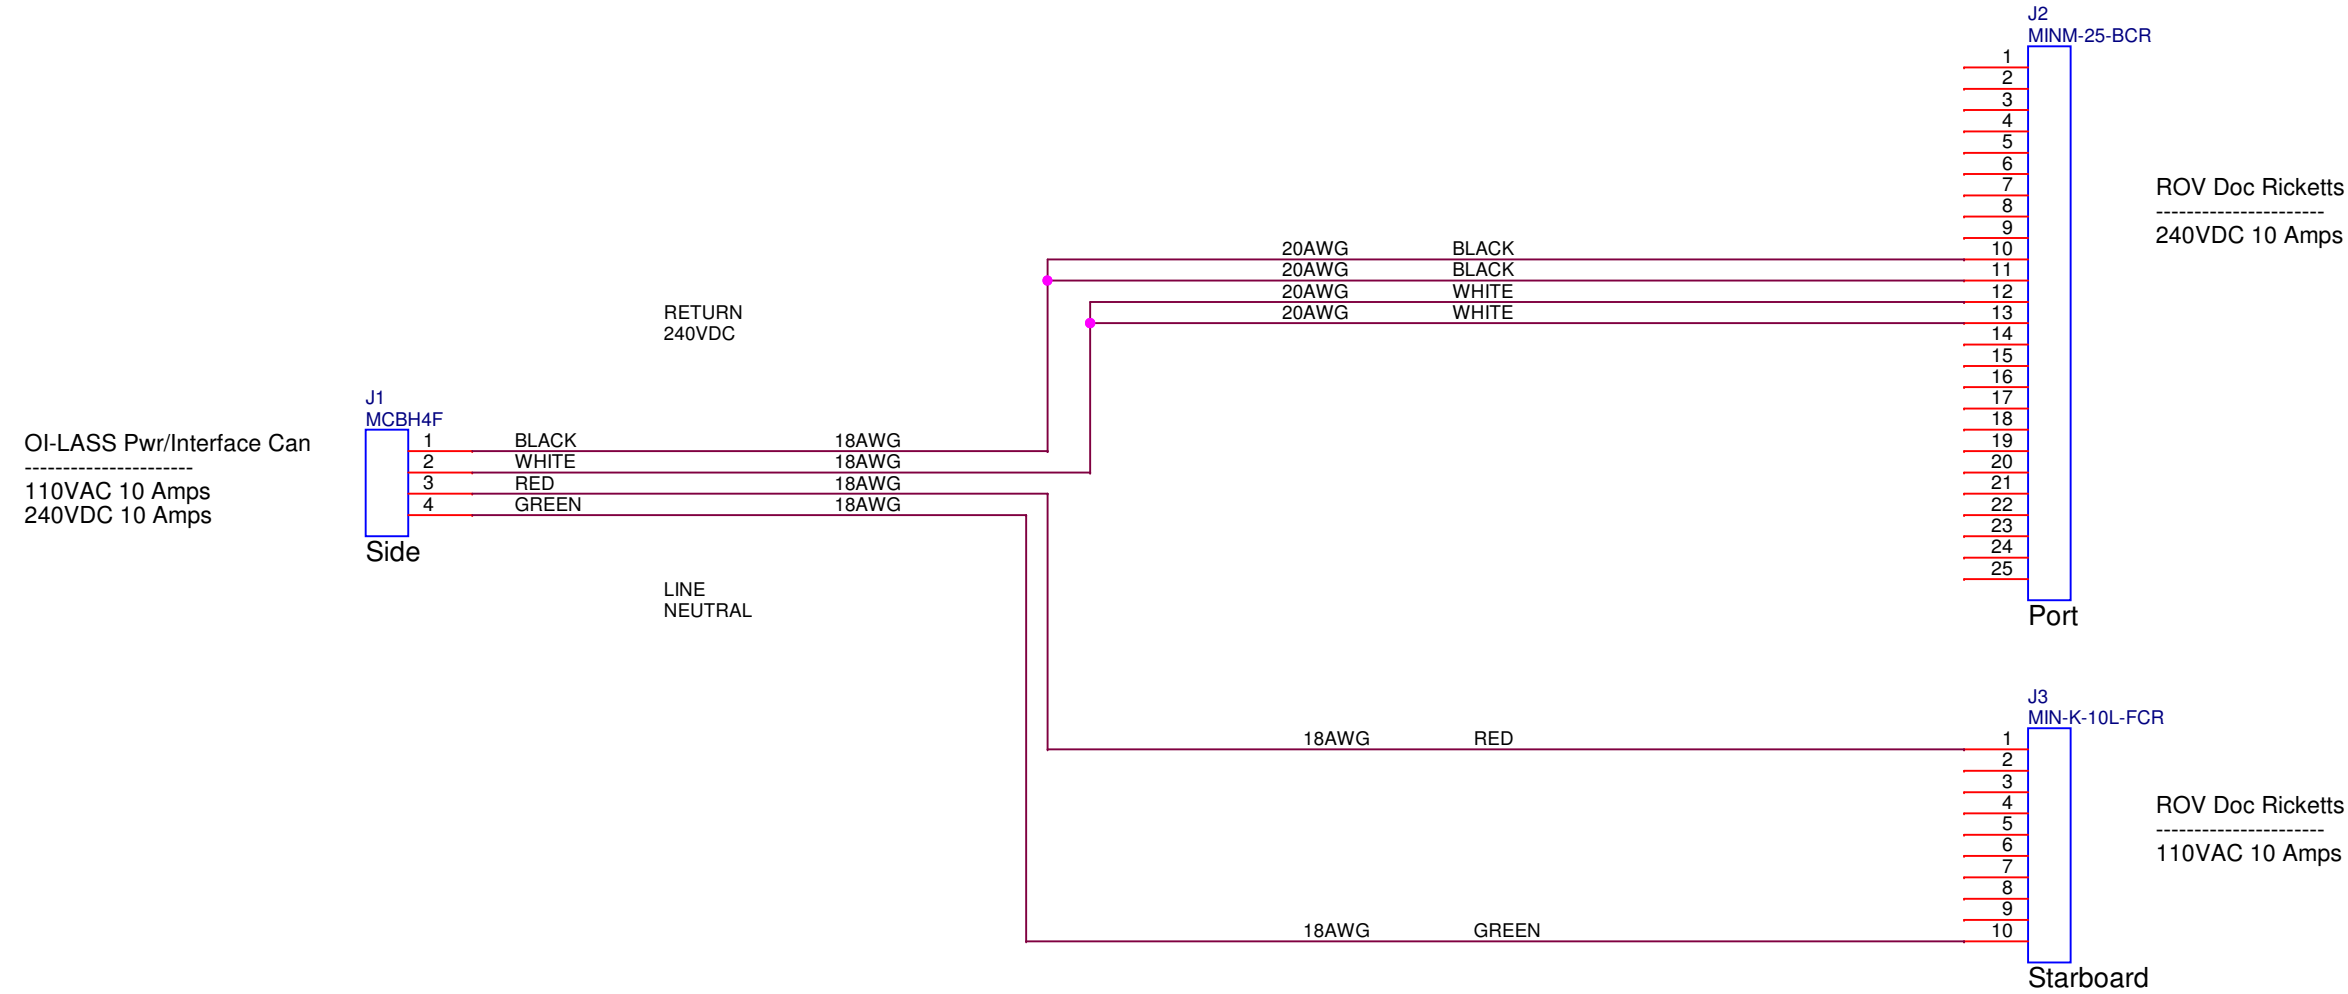

Monterey Bay Aquarium
Research Institute
7700 Sandholdt Road, Moss Landing, CA 95039

Schematic Name: OI - LASS			
Page Title: Ricketts Pwr Adaptor Can			Engineer: Chad Key
Project Name: Ocean Imaging	Group Name: OceanImagingLASSROV	Designer: Chad Key	
System: <System>	Subsystem: <Subsystem>	Last Updated By: ckey	
Drawing Number: 100222115	Release: A	Version: 2	Status: Active
Page Modify Date: Friday, March 01, 2024	Check In Date: 1/30/2024 2:11:23 PM	Sheet 1 of 1	
		Size: B	