


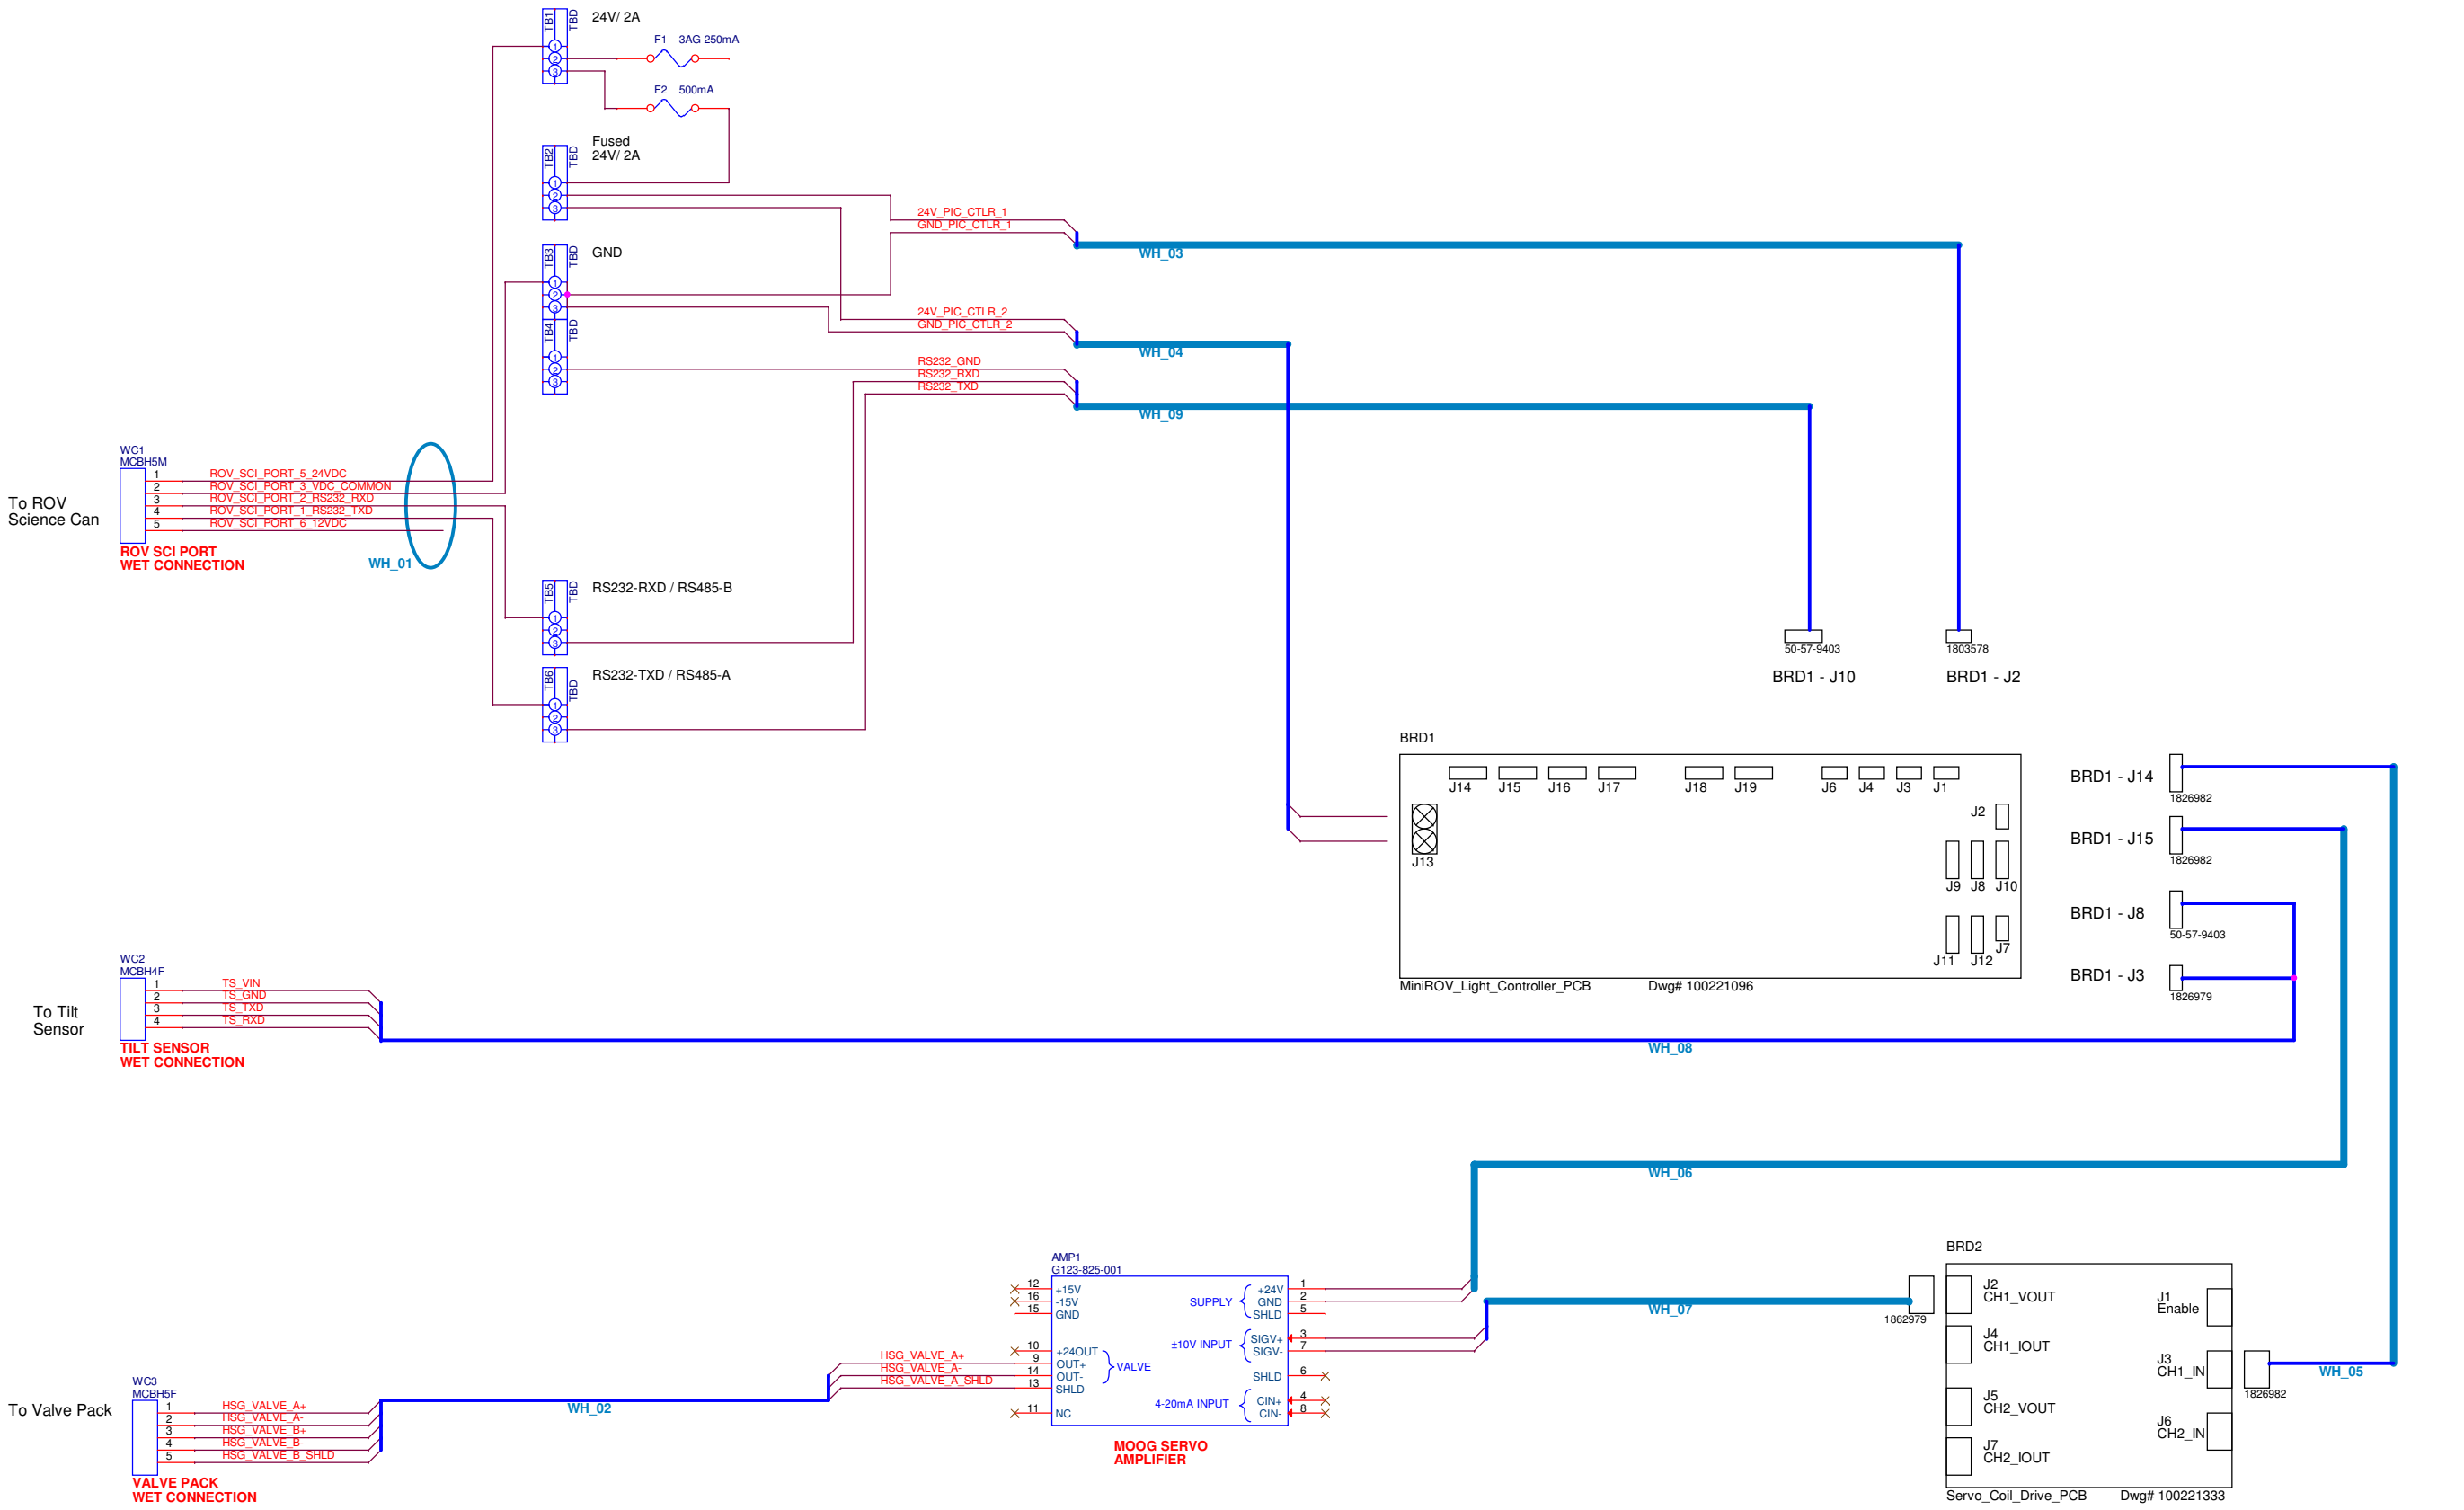

Schematic Name: OI - LASS			
Page Title: Housing Wiring Diagram			Engineer: Chad Key
Project Name: Seafloor Mapping	Group Name: OceanImagingLASSROV	Designer: Chad Key	
System: <System>	Subsystem: <Subsystem>	Last Updated By: ckecy	
Drawing Number: 100222187	Release: A	Version: 2	Status: Active
Page Modify Date: Wednesday, March 06, 2024	Check In Date: 3/8/2024 4:32:46 PM	Sheet 1 of 10	
Size: C			