


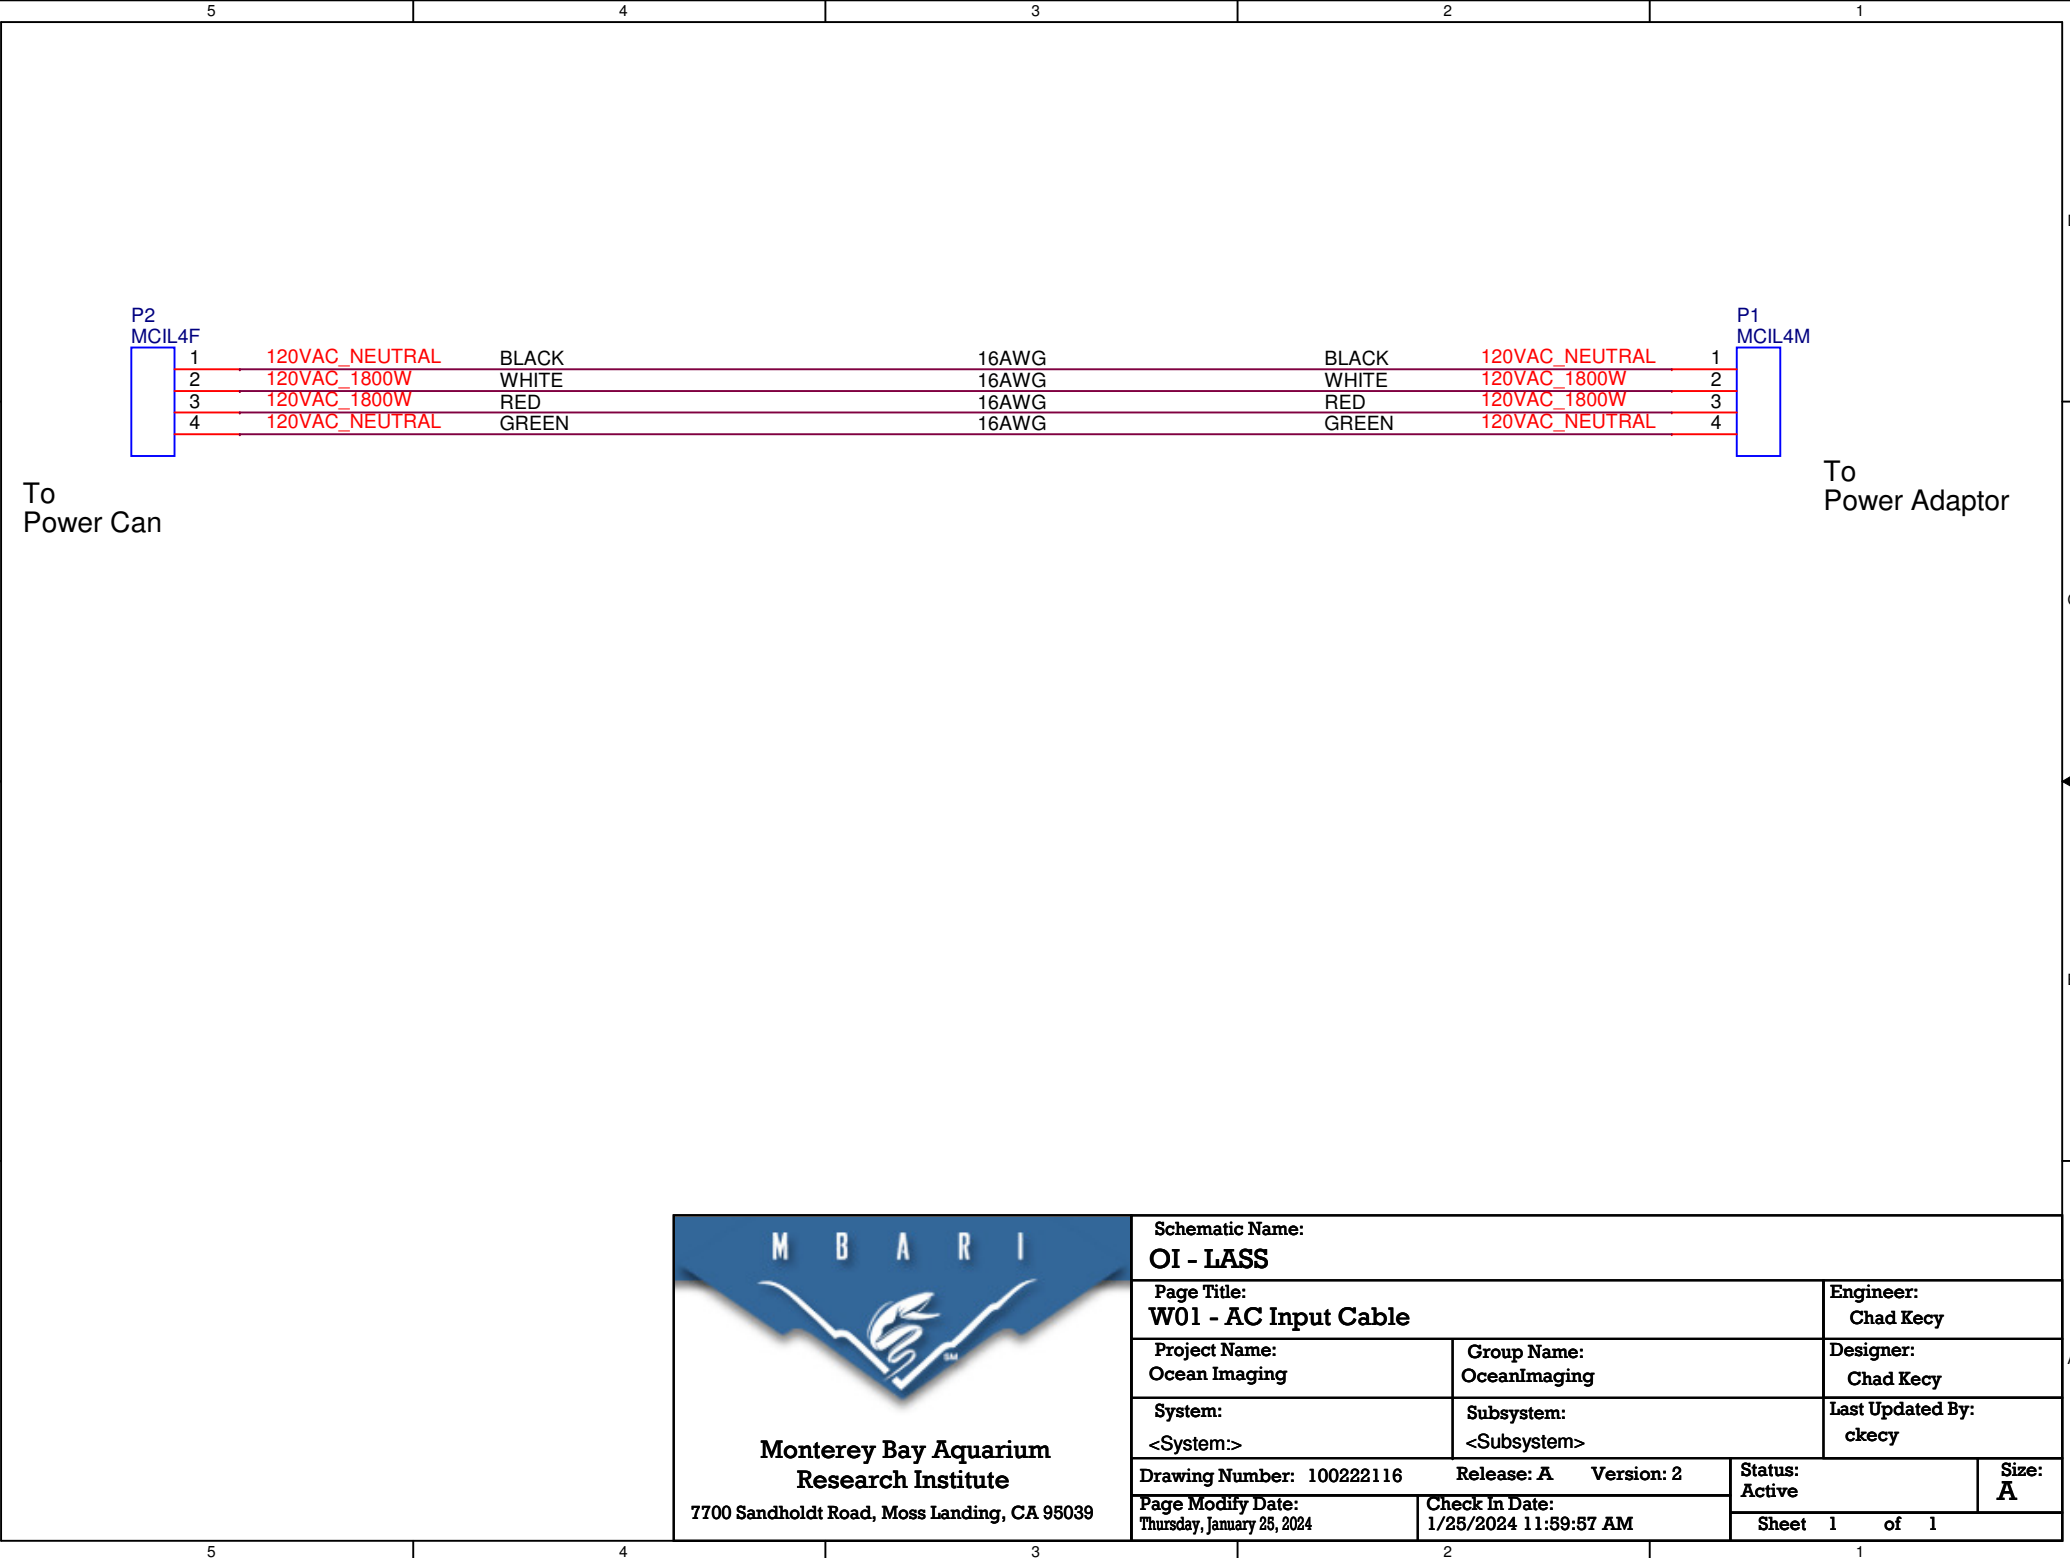

Schematic Name: OI - LASS			
Page Title: W01 - AC Input Cable		Engineer: Chad Keyc	
Project Name: Ocean Imaging	Group Name: OceanImaging		Designer: Chad Keyc
System: <System>	Subsystem: <Subsystem>		Last Updated By: ckeyc
Drawing Number: 100222116		Release: A Version: 2	Status: Active
Page Modify Date: Thursday, January 25, 2024		Check In Date: 1/25/2024 11:59:57 AM	Size: A
Sheet 1 of 1			