

P2
MIN-K-16-CCP

1	RCAM_A+	WHITE	23AWG	WHITE	RCAM_A+	1
2	RCAM_A-	BLUE/WHITE	23AWG	BLUE/WHITE	RCAM_A-	2
3	RCAM_B+	WHITE	23AWG	WHITE	RCAM_B+	3
4	RCAM_B-	ORANGE/WHITE	23AWG	ORANGE/WHITE	RCAM_B-	4
5	RCAM_C+	WHITE	23AWG	WHITE	RCAM_C+	5
6	RCAM_C-	GREEN/WHITE	23AWG	GREEN/WHITE	RCAM_C-	6
7	RCAM_D+	WHITE	23AWG	WHITE	RCAM_D+	7
8	RCAM_D-	BROWN/WHITE	23AWG	BROWN/WHITE	RCAM_D-	8
9	RCAM_SYNC_OUT0	VIOLET	20AWG	VIOLET	RCAM_SYNC_OUT0	9
10	RCAM_SYNC_OUT1	YELLOW	22AWG	YELLOW	RCAM_SYNC_OUT1	10
11	RCAM_SYNC_IN0	ORANGE	20AWG	ORANGE	RCAM_SYNC_IN0	11
12	RCAM_SYNC_IN1	BLUE	20AWG	BLUE	RCAM_SYNC_IN1	12
13	RCAM_USER_GND	BROWN	20AWG	BROWN	RCAM_USER_GND	13
14	RCAM_USER_5V	GREEN	20AWG	GREEN	RCAM_USER_5V	14
15	RCAM_24V	RED	20AWG	RED	RCAM_24V	15
16	RCAM_RET	BLACK	20AWG	BLACK	RCAM_RET	16


Seacon
MINK16 CCP

Falmat FM022208-11F6 Green PU Jacket Cable


P1
MIN-K-16-CCP

Left
Camera

Seacon
MINK16 CCP RA

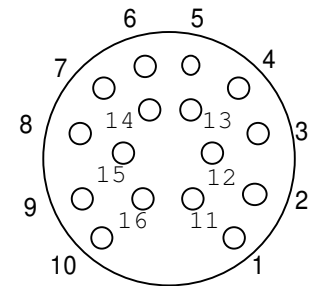

Female Face View
MINK16 CCP RA

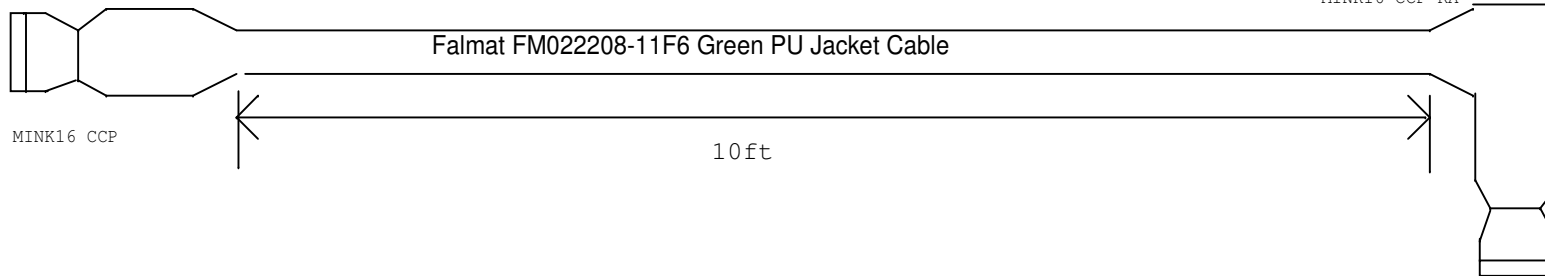

Schematic Name:
SCHEMATIC1

Page Title:
W02 - Port Camera Cable

Project Name:
Ocean Imaging

Group Name:
OceanImagingLASSROV

System:
<System>

Subsystem:
<Subsystem>

Engineer:
Chad Key

Designer:
Chad Key

Last Updated By:
ckey

Drawing Number: 100222117

Release: A Version: 2

Status:
Active

Size:
A

Page Modify Date:
Monday, January 29, 2024

Check In Date:
1/29/2024 5:02:09 PM

Sheet 1 of 1