

P3
MIN-K-16-CCP

1	RCAM_A+	WHITE	23AWG
2	RCAM_A-	BLUE/WHITE	23AWG
3	RCAM_B+	WHITE	23AWG
4	RCAM_B-	ORANGE/WHITE	23AWG
5	RCAM_C+	WHITE	23AWG
6	RCAM_C-	GREEN/WHITE	23AWG
7	RCAM_D+	WHITE	23AWG
8	RCAM_D-	BROWN/WHITE	23AWG
9	RCAM_SYNC_OUT0	VIOLET	20AWG
10	RCAM_SYNC_OUT1	YELLOW	22AWG
11	RCAM_SYNC_IN0	ORANGE	20AWG
12	RCAM_SYNC_IN1	BLUE	20AWG
13	RCAM_USER_GND	BROWN	20AWG
14	RCAM_USER_5V	GREEN	20AWG
15	RCAM_24V	RED	20AWG
16	RCAM_RET	BLACK	20AWG

Seacon
MINK16 CCP


Falmat FM022208-11F6 Green PU Jacket Cable

P1
MIN-K-16-CCP


1	RCAM_A+	WHITE	23AWG
2	RCAM_A-	BLUE/WHITE	23AWG
3	RCAM_B+	WHITE	23AWG
4	RCAM_B-	ORANGE/WHITE	23AWG
5	RCAM_C+	WHITE	23AWG
6	RCAM_C-	GREEN/WHITE	23AWG
7	RCAM_D+	WHITE	23AWG
8	RCAM_D-	BROWN/WHITE	23AWG
9	RCAM_SYNC_OUT0	VIOLET	20AWG
10	RCAM_SYNC_OUT1	YELLOW	22AWG
11	RCAM_SYNC_IN0	ORANGE	20AWG
12	RCAM_SYNC_IN1	BLUE	20AWG
13	RCAM_USER_GND	BROWN	20AWG
14	RCAM_USER_5V	GREEN	20AWG
15	RCAM_24V	RED	20AWG
16	RCAM_RET	BLACK	20AWG

Seacon
MINK16 CCP RA

Right
Camera

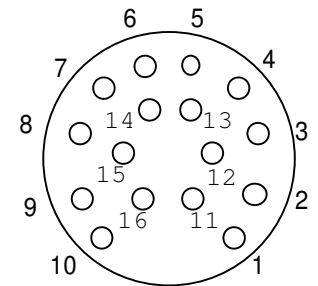

Female Face View
MINK16 CCP RA

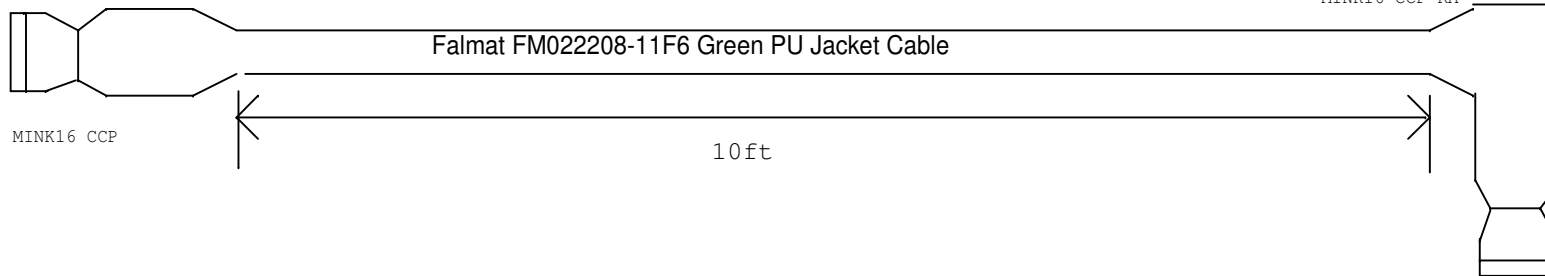

Schematic Name:

OI - LASS

Page Title:

W03 - Starboard Camera Cable

Project Name:

Ocean Imaging

System:

<System>

Group Name:

OceanImaging

Subsystem:

<Subsystem>

Engineer:

Chad Keycy

Designer:

Chad Keycy

Last Updated By:

ckeycy

Drawing Number: 100222118

Release: A

Version: 2

Status:

Active

Size:

A

Page Modify Date:

Monday, January 29, 2024

Check In Date:

1/25/2024 1:05:28 PM

Sheet 1 of 1