
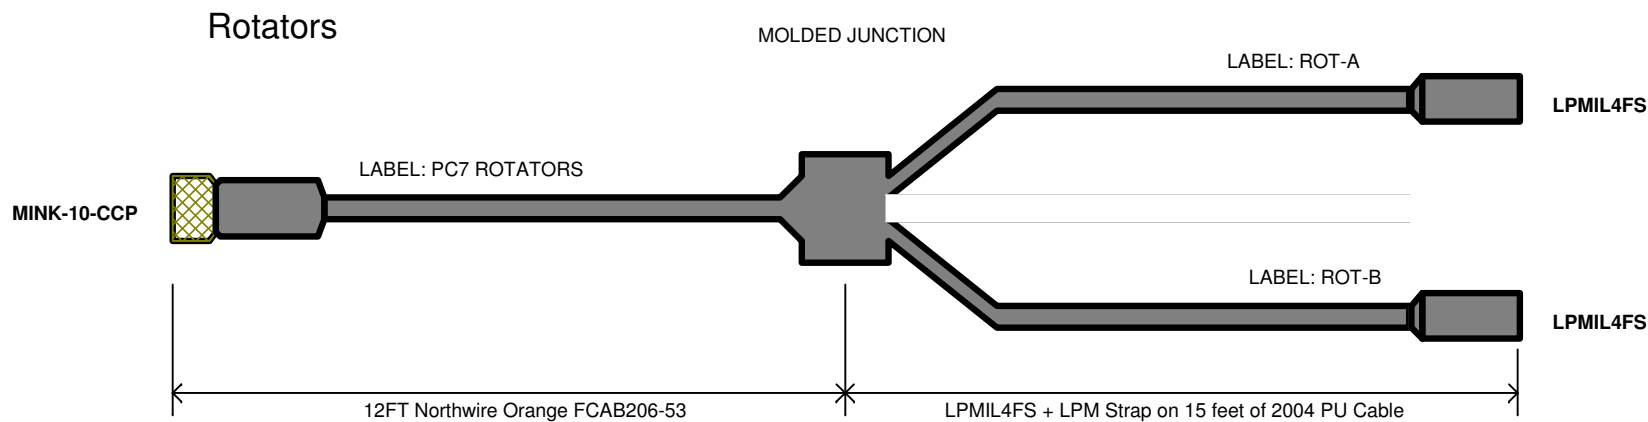


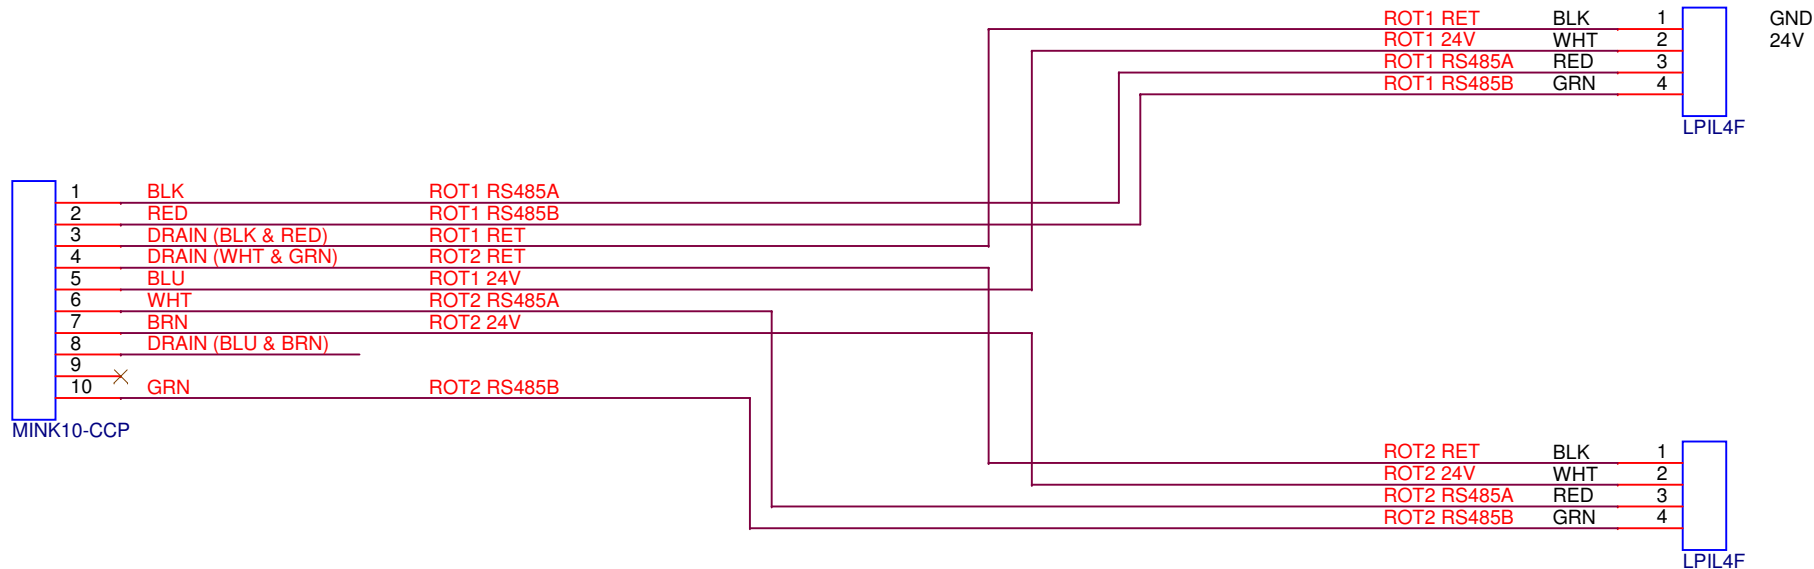

Schematic Name: OI - LASS			
Page Title: W04 - Rotator Cable		Engineer: Chad Keycy	
Project Name: Ocean Imaging	Group Name: OceanImagingLASSROV		Designer: Chad Keycy
System: <System>	Subsystem: <Subsystem>		Last Updated By: ckeycy
Drawing Number: 100222119		Release: A Version: 2	Status: Active
Page Modify Date: Tuesday, January 30, 2024		Check In Date: 1/30/2024 10:34:47 AM	
		Sheet 1 of 1	
		Size: A	