



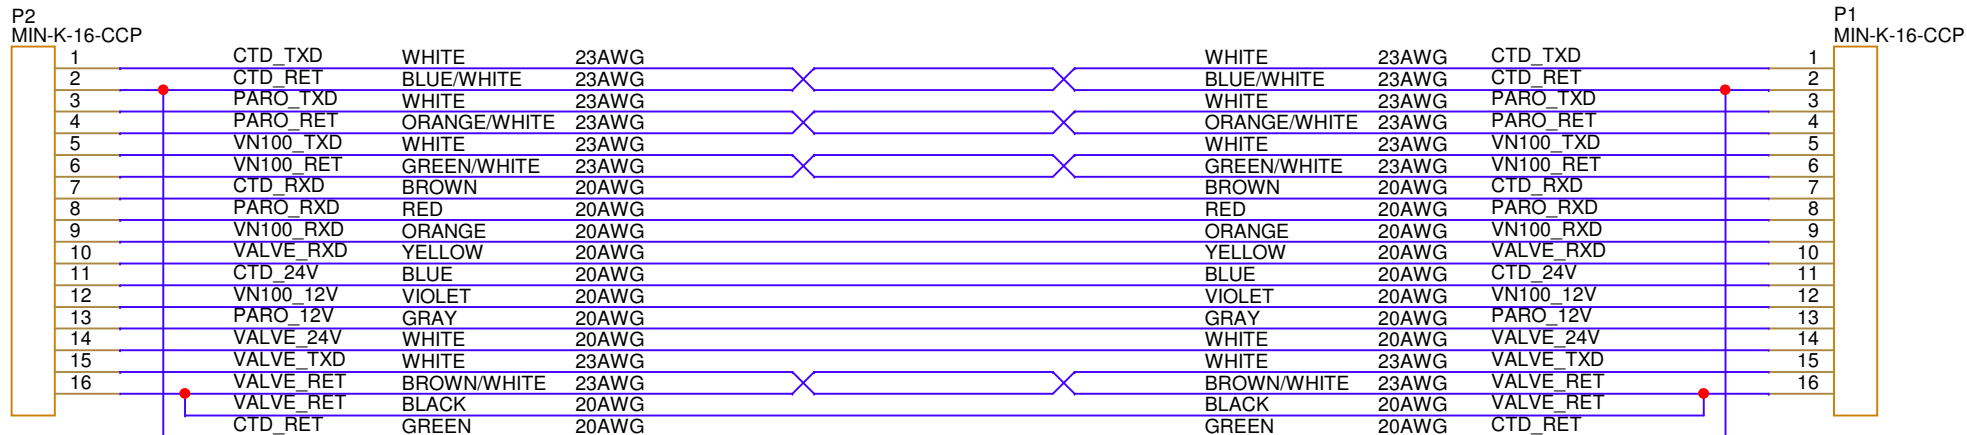

To
Instrument
J-Box

Falmat PN# FM022208-11F6
Green PU Jacket Cable
Length = 10 Feet

To
Power Can

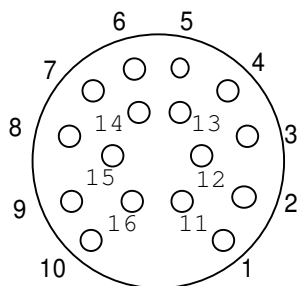

Female Face View
MINK16 CCP

Notes:

1. Some 20AWG wires are being soldered into 22AWG sockets. The removal of individual wire strands may be necessary.
2. The doubling of Valve_Ret and CTD_Ret are necessary due to 23AWG not being sufficient for amperage.



**Monterey Bay Aquarium
Research Institute**

7700 Sandholdt Road, Moss Landing, CA 95039

Schematic Name:				
OI - LASS				
Page Title:			Engineer:	
W05 - Instrument J-Box Cable			Chad Kecy	
Project Name:	Group Name:	Designer:		
Ocean Imaging	OceanImagingLASSROV	Chad Kecy		
System:	Subsystem:	Last Updated By:		
<System>	<Subsystem>	ckecy		
Drawing Number: 100222120		Release: B	Version: 2	Status:
				Active
Page Modify Date:		Check In Date:		Size:
Monday, October 27, 2025		10/27/2025 2:07:06 PM		A
		Sheet	1	of 1