



RESON HOST CONNECTOR
DIL13M FACE VIEW

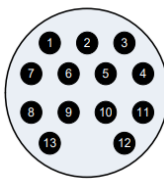


PIN	SIGNAL
01	SUPPLY RET
02	GND SHIELD
03	SUPPLY RET
04	BI DD-
05	BI DD+
06	BI DC+
07	BI DC-
08	BI DA-
09	BI DA+
10	BI DB-
11	BI DB+
12	SUPPLY (22-60V)
13	SUPPLY (22-60V)

PIN	SIGNAL
01	POWER 24V
02	BI C-
03	BI C+
04	BI B+
05	BI B-
06	BI A+
07	BI A-
08	BI D+
09	BI D-
10	TTL TRIGGER OUT
11	TTL TRIGGER RETURN
12	PPS SIGNAL OUT
13	POWER RETURN
14	PPS SIGNAL RET


LASS POWER INTERFACE CAN
MHDG-14-BCR FACE VIEW

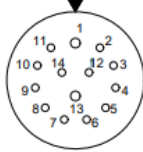

T50-SSP-HOST
DIL13F

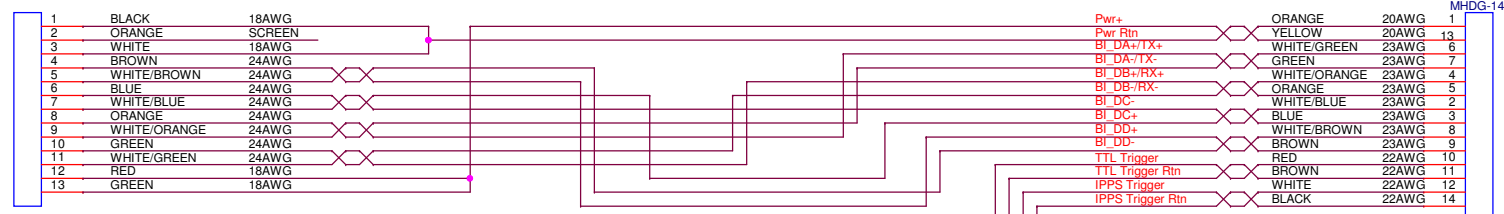


T50-SSP-AUX
MHDG-12-CCP

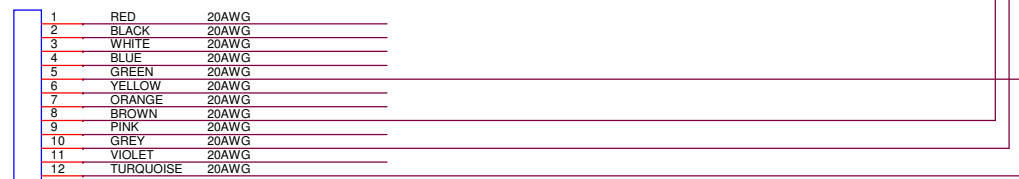

Reson PARTD17002-1

RESON AUX CONNECTOR
MHDG-12-BCR FACE VIEW

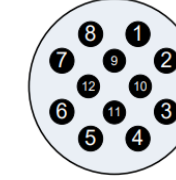

PIN	SIGNAL
01	+12V
02	NC
03	ATTITUDE RS232 RET
04	ATTITUDE RS232 SIG
05	ZDA+PPS RET
06	ZDA RS232 SIG
07	+12V RET
08	TRIGGER OUT
09	TRIGGER IN
10	TRIGGER RET
11	PPS OUT
12	PPS IN



Monterey Bay Aquarium
Research Institute
7700 Sandholdt Road, Moss Landing, CA 95039

Schematic Name: OI - LASS			
Page Title: W06a - Reson T50S (M Trigger)		Engineer: Chad Key	
Project Name: Ocean Imaging	Group Name: OceanImagingLASSROV	Designer: Chad Key	
System: <System>	Subsystem: <Subsystem>	Last Updated By: ckey	
Drawing Number: 100222121	Release: A	Version: 2	Status: Active
Page Modify Date: Wednesday, July 24, 2024	Check In Date: 1/30/2024 10:40:46 AM	Sheet 1 of 1	Size: B