


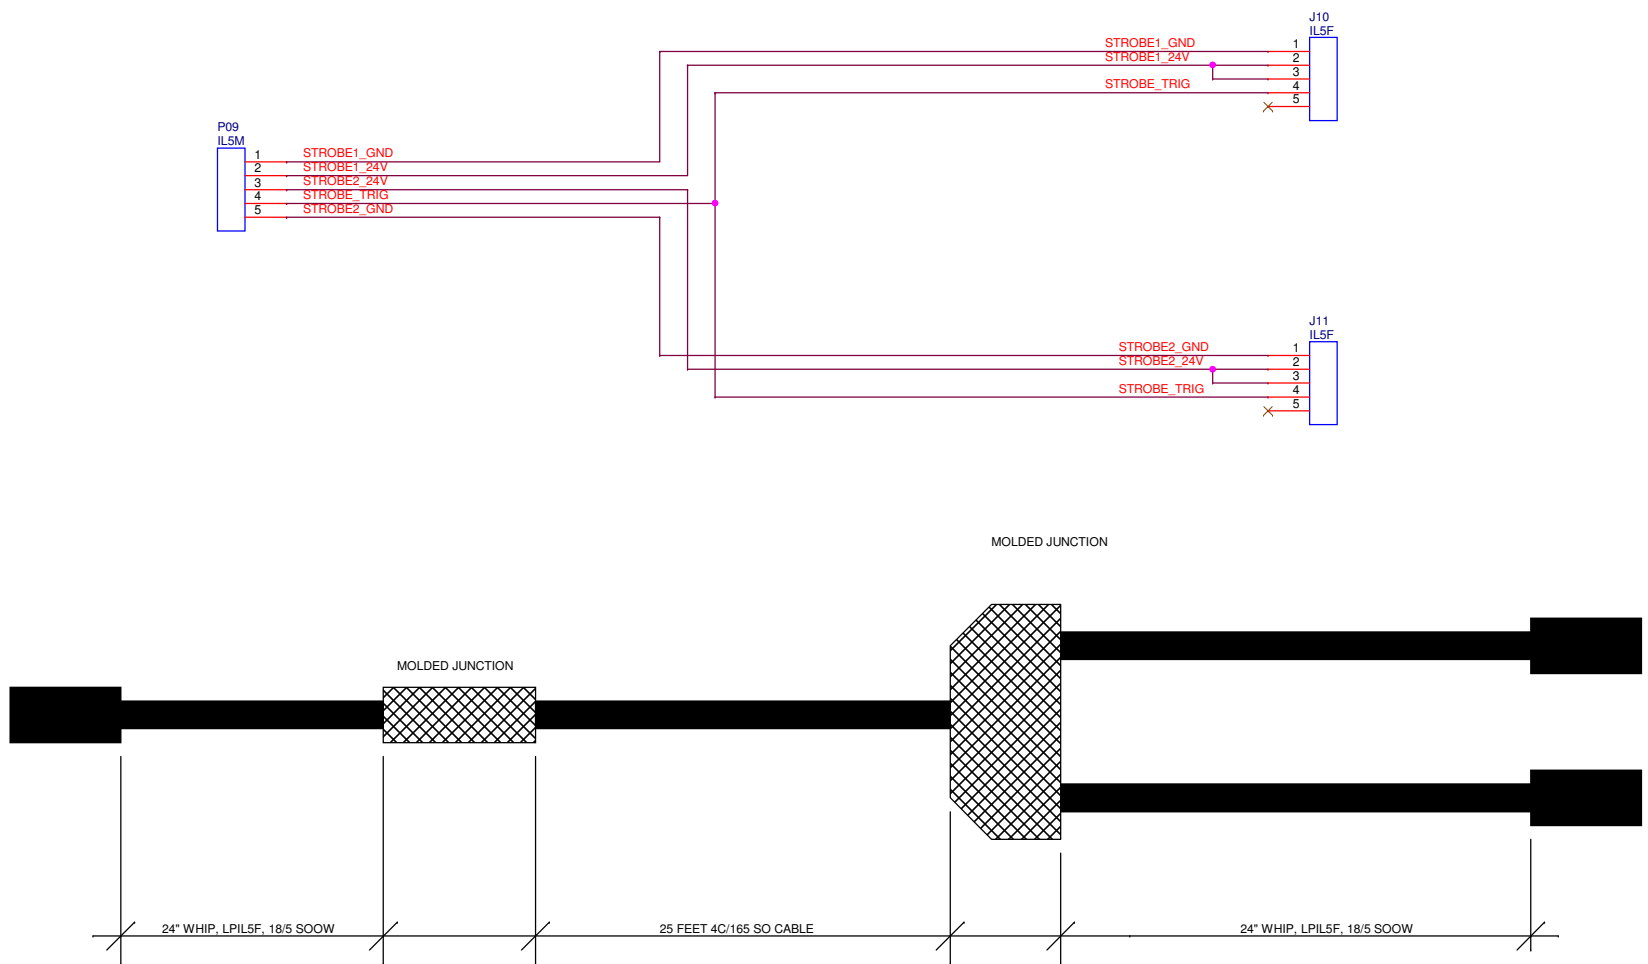

Schematic Name: OI - LASS				
Page Title: W09 - Strobe Ballast Cable			Engineer: Chad Key	
Project Name: Ocean Imaging		Group Name: OceanImagingLASSROV		Designer: Chad Key
System: <System>		Subsystem: <Subsystem>		Last Updated By: ckey
Drawing Number: 100222125		Release: A Version: 2		Status: Active
Page Modify Date: Tuesday, January 30, 2024		Check In Date: 1/30/2024 1:27:04 PM		Sheet 1 of 1
				Size: B